

SITE LOCATION MAP



SITE PHOTOGRAPH NOT TO SCALE

TIOGA COUNTY

INFORMATION TECHNOLOGY & COMMUNICATION SERVICES
PROPOSED AERIAL F/O CABLE PLACEMENT
CONNECTING
TIOGA COUNTY COURT HOUSE
(56 MAIN STREET)
to BALLOU ROAD TOWER
TOWN of OWEGO, TIOGA COUNTY, NEW YORK

ECC TECHNOLOGIES is responsible for the design of this project. GEORGE WHITE is the designer and is familiar with industry standards and requirements and shall be contacted at 585-721-4168 to resolve issues or problems during construction. All revisions, including revisions necessary due to field conditions, shall be approved by the Permit Authority.

CALL BEFORE YOU DIG



or 1 (800) 962-7962 48 HOURS NOTICE REQUIRED DIG SAFELY NEW YORK



GENERAL CONSTRUCTION NOTE:


- 1) Traffic control will be provided for all construction. The contractor will provide signs, barricades, lighting, steel plating or other as may be required to provide a safe work site for the general public. Maintenance of Traffic shall be in conformance with the NYS Manual of Uniform Traffic Control Devices.
- 2) Rights-of-way & property lines depicted are derived from available records & should be considered approx.
- 3) Work to be performed under permit to the appropriate authority, following any & all restriction.4) Furnish & Place 5/8" Screw Type Anchors with 6.6M guying, as required
- 5) All footages shown are approximate and will be verified prior to construction.

Tioga County I.T. & Communication Services Dept.

Town of Tioga, Tioga County, New York

TOWER CONNCTION BID PLANS

		IS	SSUE NO. / REVISIONS		File Name	Scale	Segment Number
.	No.	Date	Description	Ву	TIOGATWR.dwg	NTS	TTME
1	1	09-18-17	BID ISSUE	GW	Drawn By	INIS	HIWK
					GW	Date	Drawing Number
					Checked By	09-15-17	1 of 10
					JT RVW		1 01 13

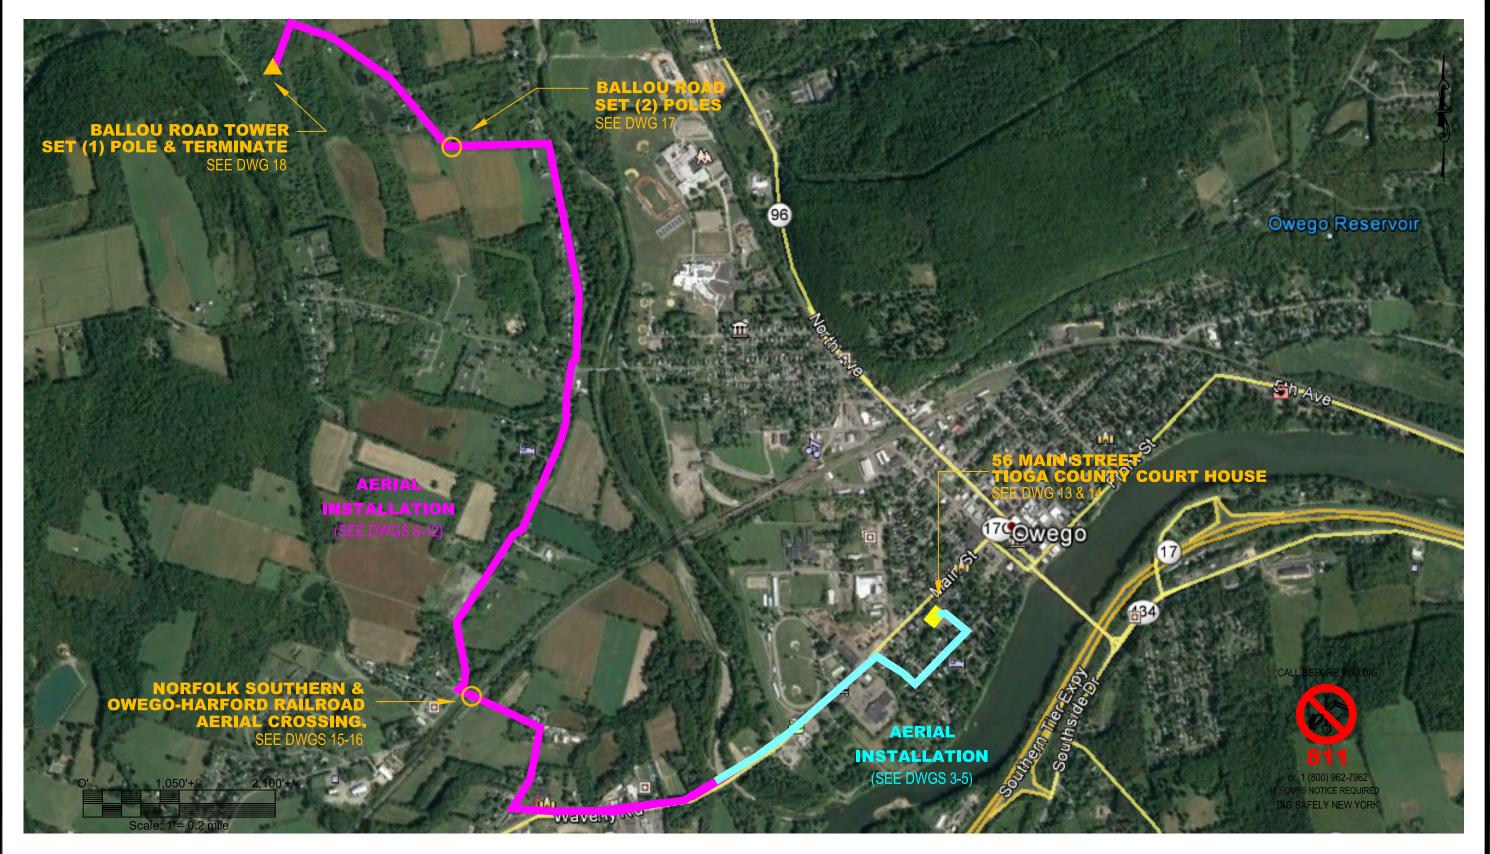




Tioga County I.T. & Communication Services Dept. Town of Tioga, Tioga County, New York

INDEX MAP

	IS	SUE NO. / REVISIONS		File Name	Scale	Segment Number
No.	Date	Description	Ву	TIOGATWR.dwg	NOT TO	TTWR
1	09-18-17	BID ISSUE	GW	Drawn By	SCALE	
				GW	Date	Drawing Number
				Checked By	09-15-17	2 of 10
				JT RVW		20113

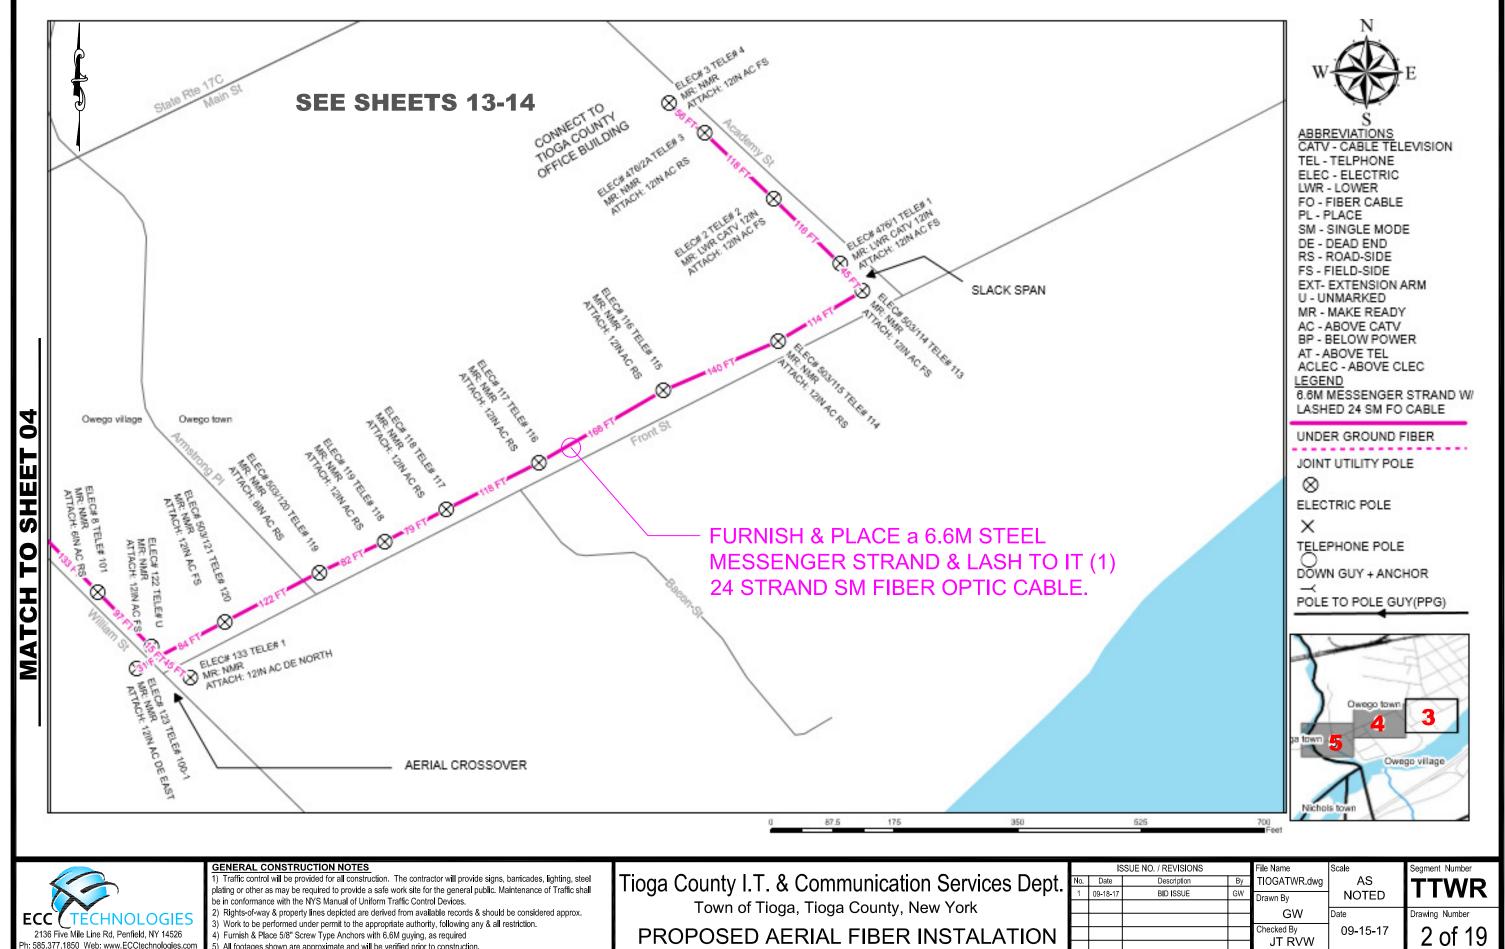



2136 Five Mile Line Rd, Penfield, NY 14526 h: 585.377.1850 Web: www.ECCtechnologies.com

4) Furnish & Place 5/8" Screw Type Anchors with 6.6M guying, as required

5) All footages shown are approximate and will be verified prior to construction.

	IS	SSUE NO. / REVISIONS	File Name	Scale	Segm	
No.	Date	Description	Ву	TIOGATWR.dwg	AS	T
1	09-18-17	BID ISSUE	GW	Drawn By	NOTED	
				GW	Date	Drawi
						Diawi
				Checked By	09-15-17) つ
				JT RVW		

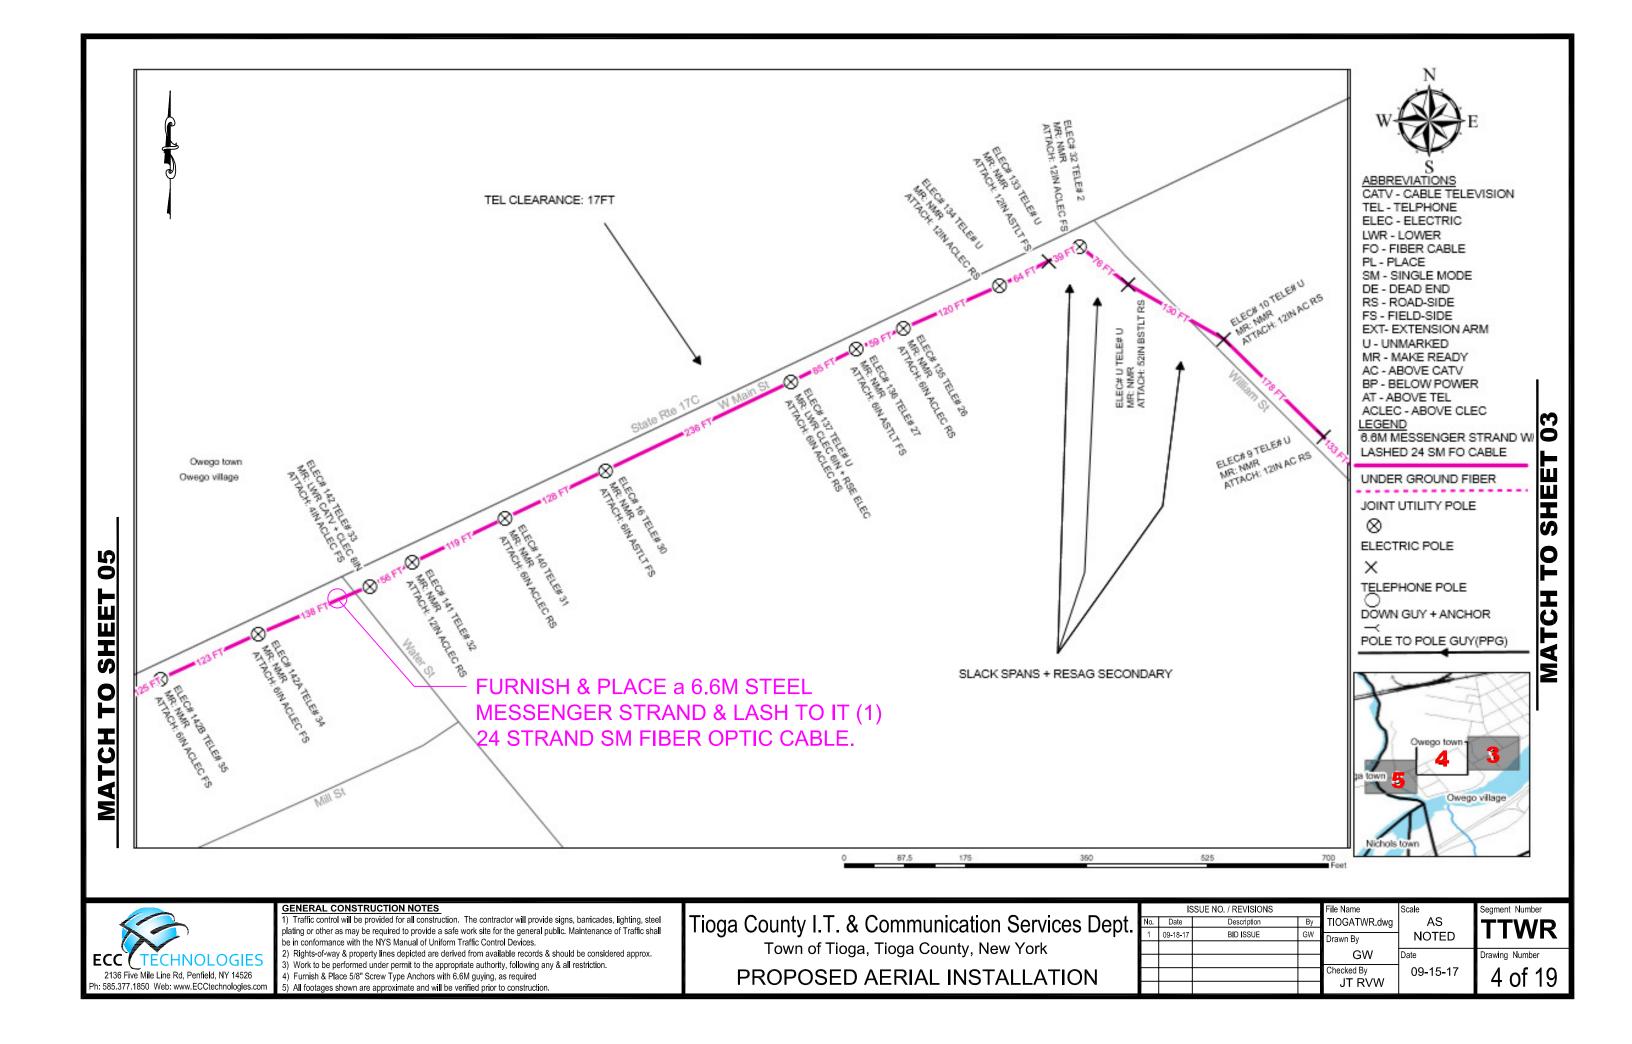

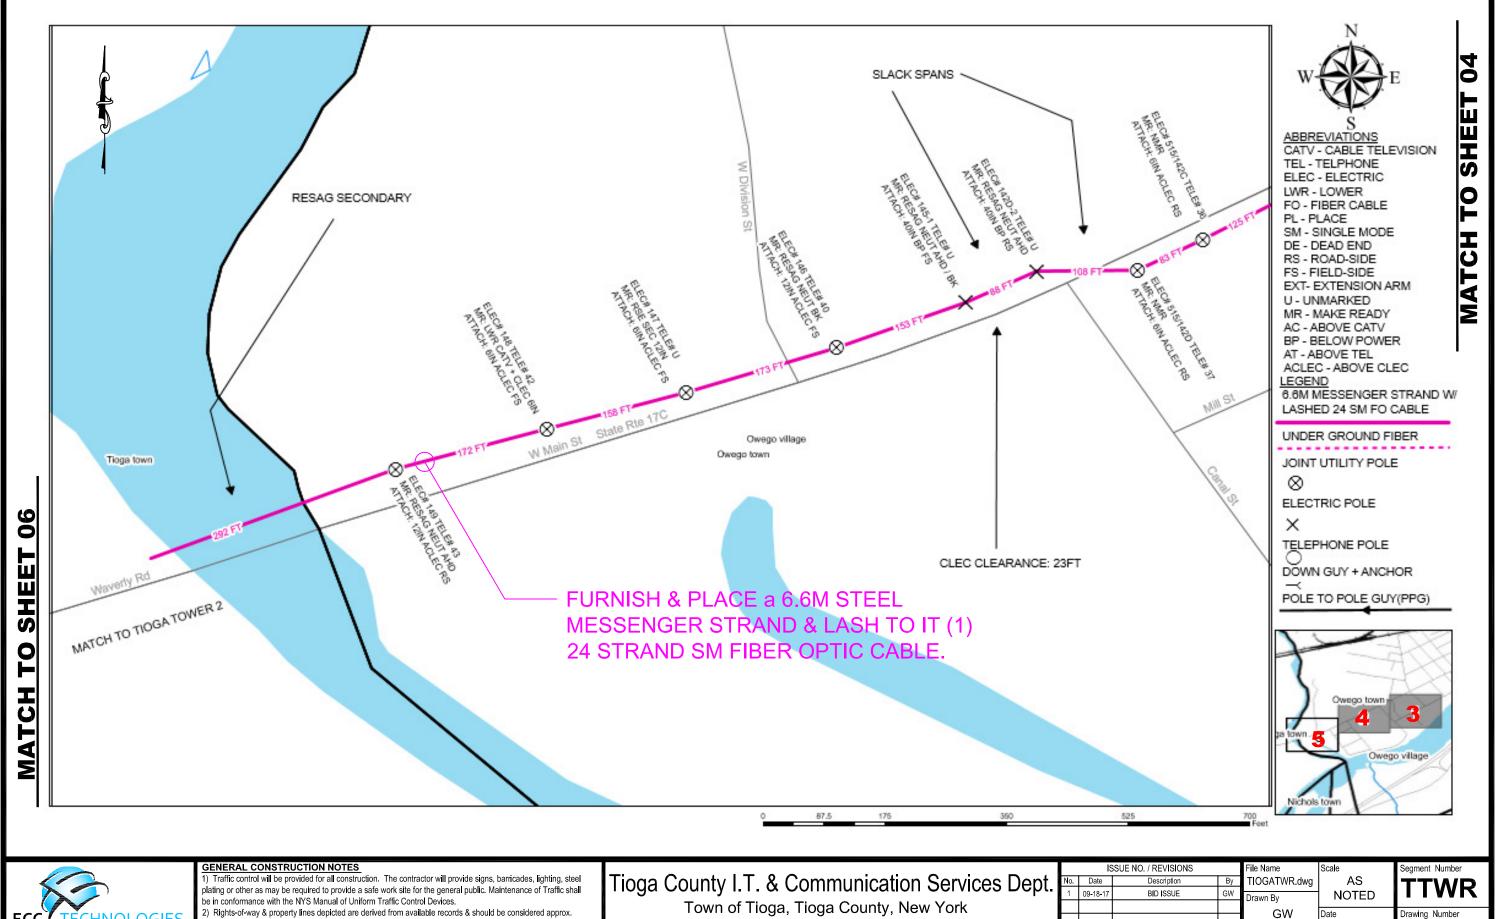





- 3) Work to be performed under permit to the appropriate authority, following any & all restriction.
- 4) Furnish & Place 5/8" Screw Type Anchors with 6.6M guying, as required
- 5) All footages shown are approximate and will be verified prior to construction.

PROPOSED AERIAL I	INSTALLATION
-------------------	--------------


	IS	SSUE NO. / REVISIONS		File Name	Scale	Segment Number
No.	Date	Description	Ву	TIOGATWR.dwg	AS	
1	09-18-17	BID ISSUE	GW	Drawn By	NOTED	
				GW	Date	Drawing Number
				Checked By	09-15-17	5 of 19
				JT RVW		0 01 10

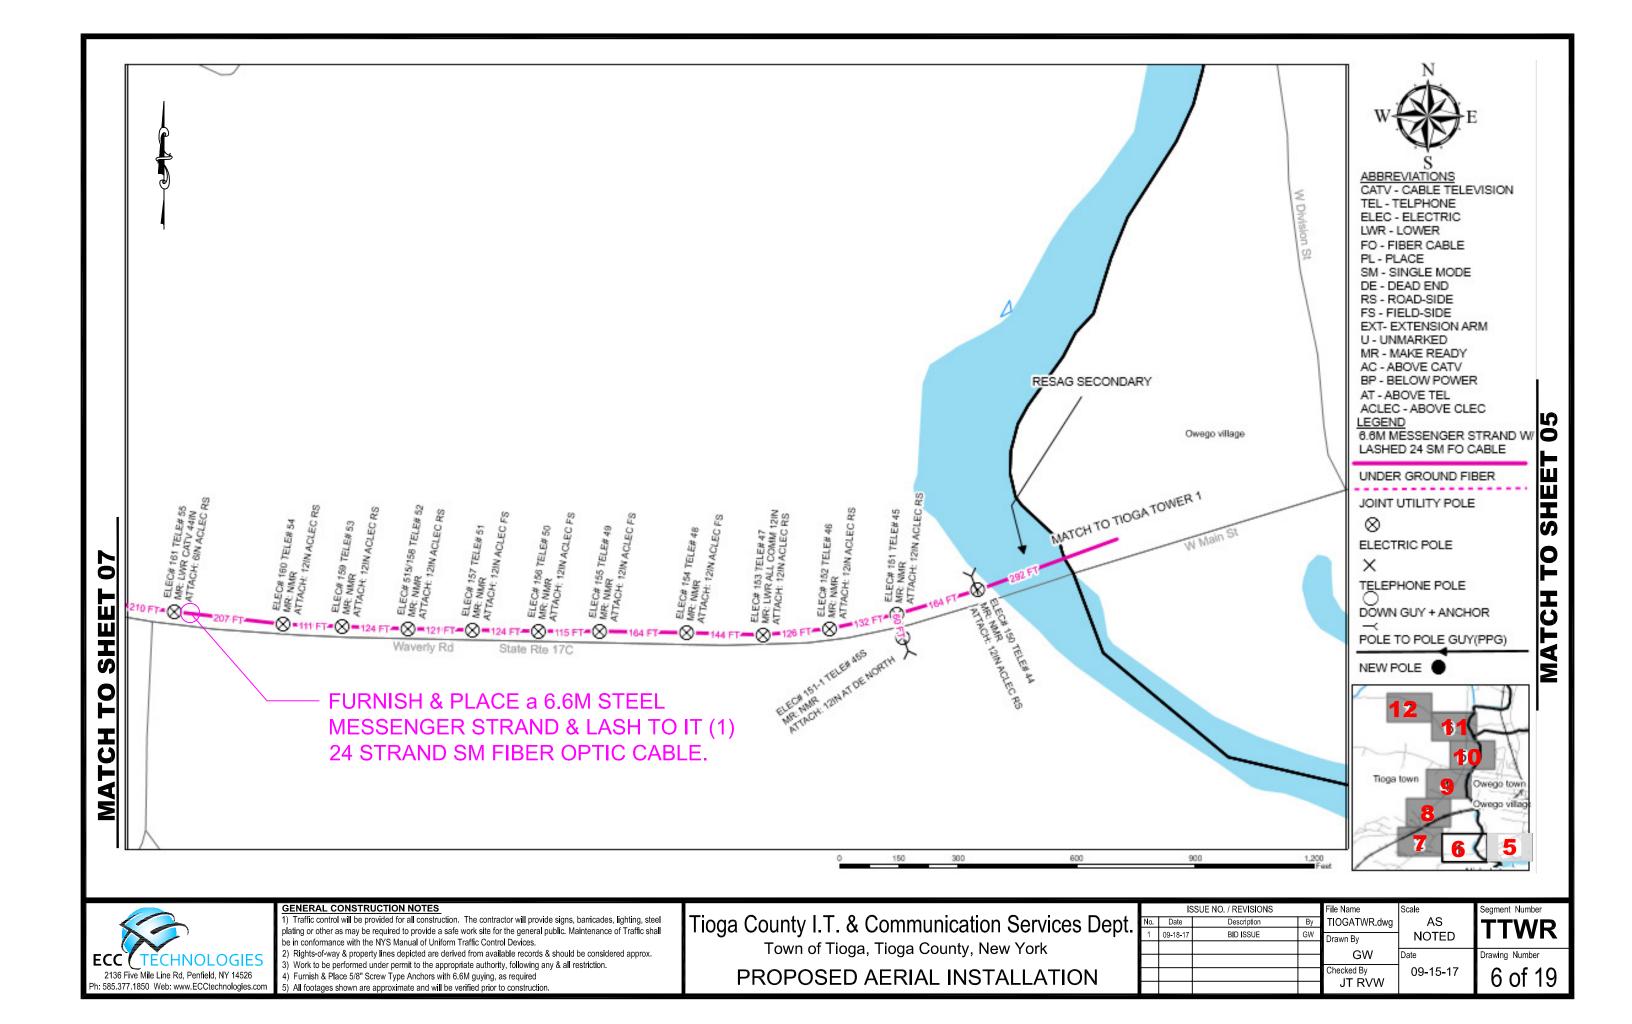

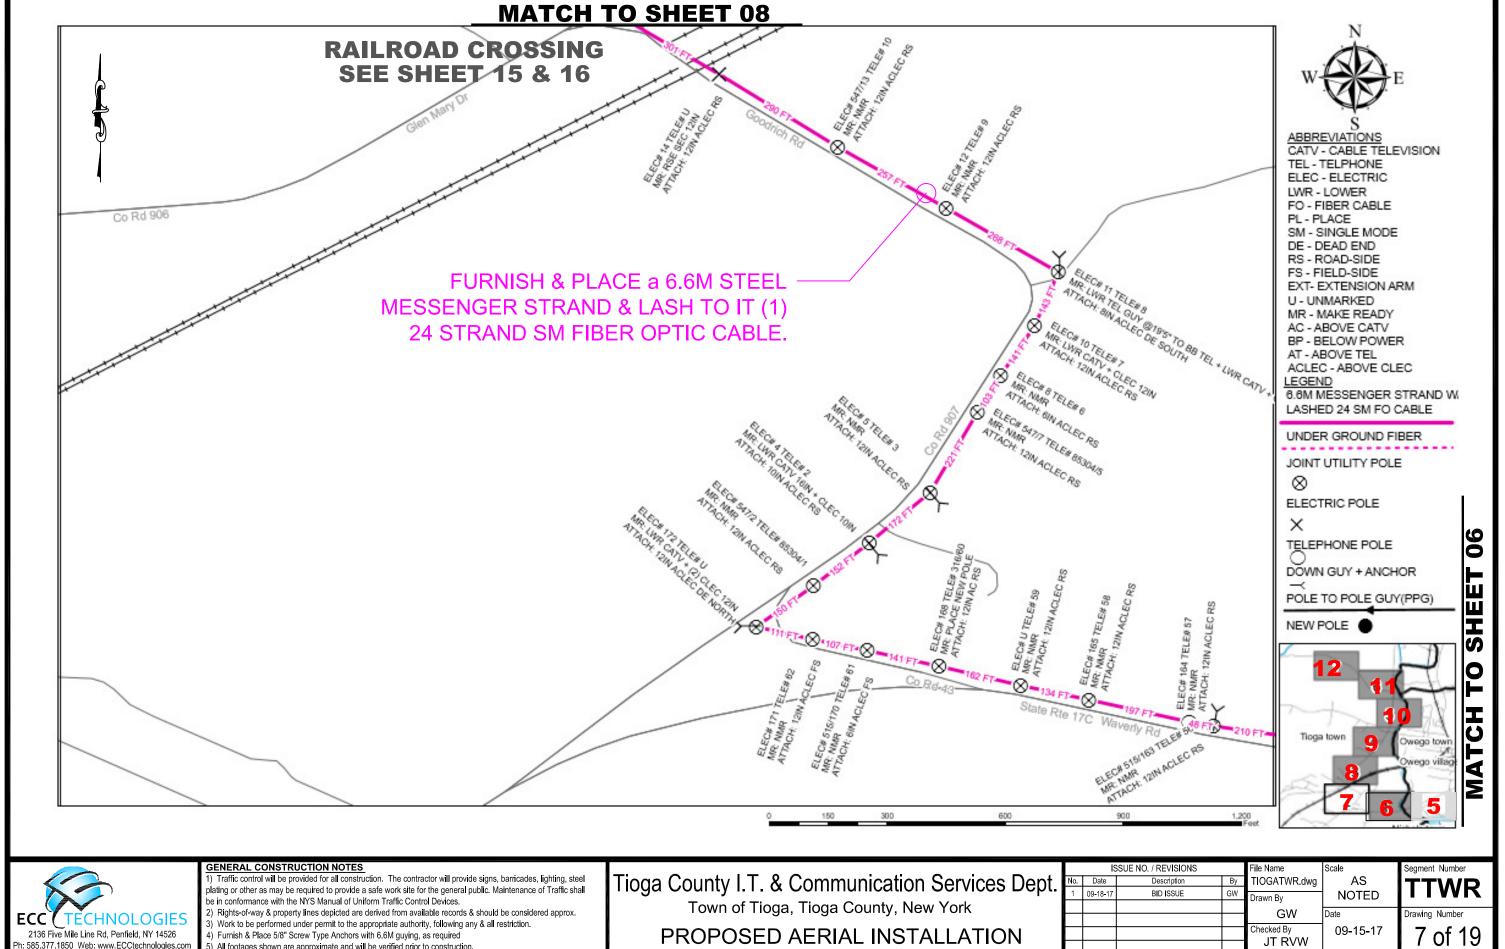

5) All footages shown are approximate and will be verified prior to construction.

No. Date Description By TIOGATWR.dwg AS	
	ITTWR
1 09-18-17 BID ISSUE GW Drawn By NOTED	
GW Date	Drougna Number
 <u></u>	Drawing Number
Checked By 09-15-17	7 of 19
JT RVW	1 01 13

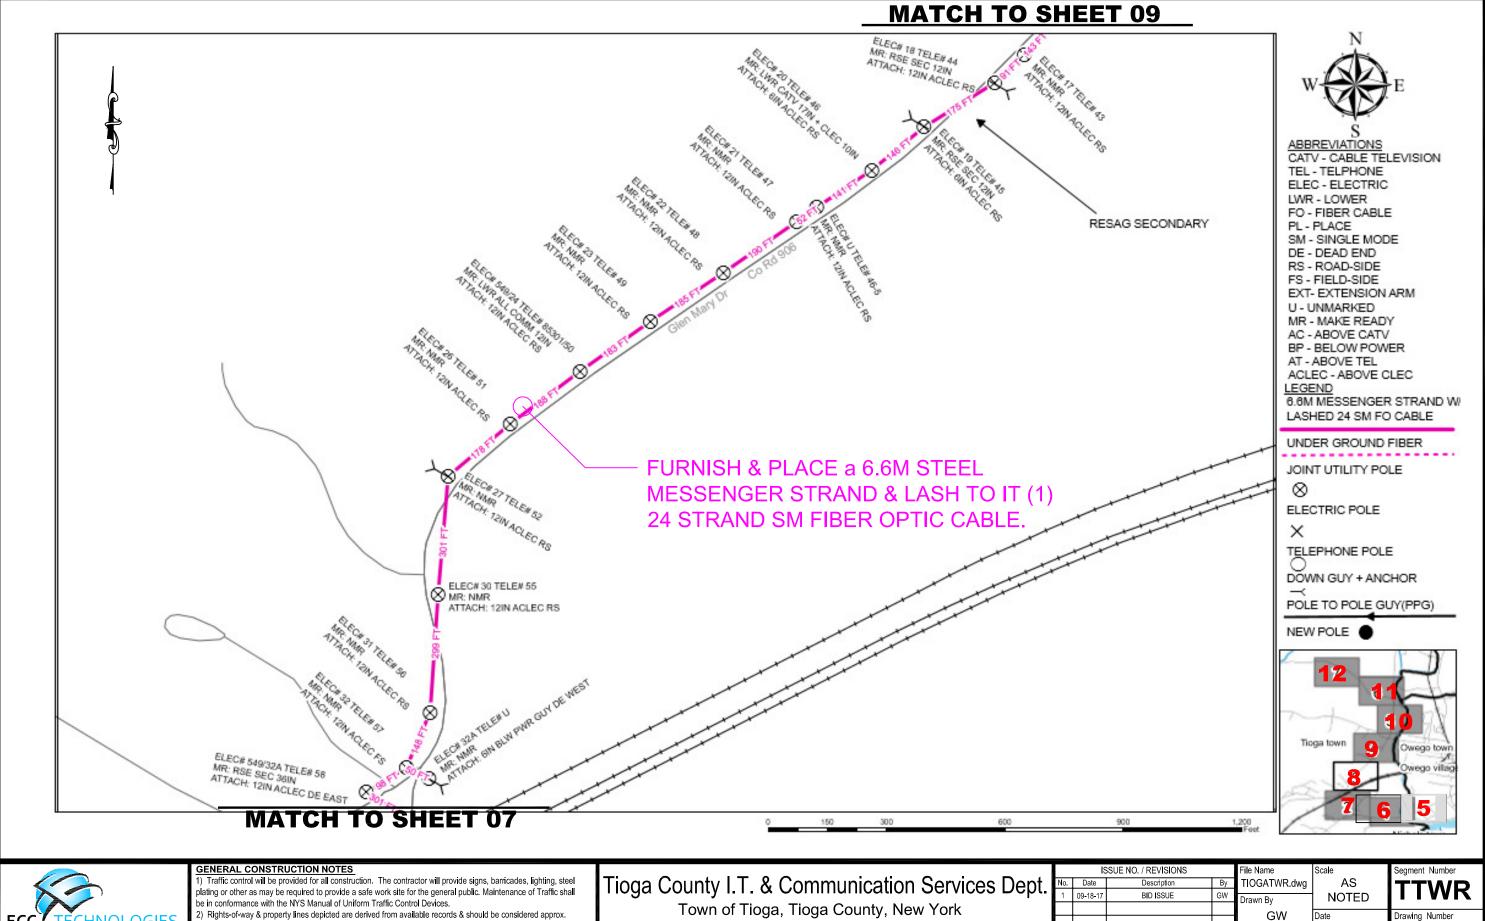




2) Rights-of-way & property lines depicted are derived from available records & should be considered approx.

3) Work to be performed under permit to the appropriate authority, following any & all restriction.

4) Furnish & Place 5/8" Screw Type Anchors with 6.6M guying, as required 5) All footages shown are approximate and will be verified prior to construction. Town of Tioga, Tioga County, New York

PROPOSED AERIAL INSTALLATION

	IS	SSUE NO. / REVISIONS		File Name	Scale	Segment Number
No.	Date	Description	Ву	TIOGATWR.dwg	AS	TTMD
1	09-18-17	BID ISSUE	GW	Drawn By	NOTED	
				GW	Data	Decuina Number
					Date	Drawing Number
				Checked By	09-15-17	2 of 10
				JT RVW		0 01 13

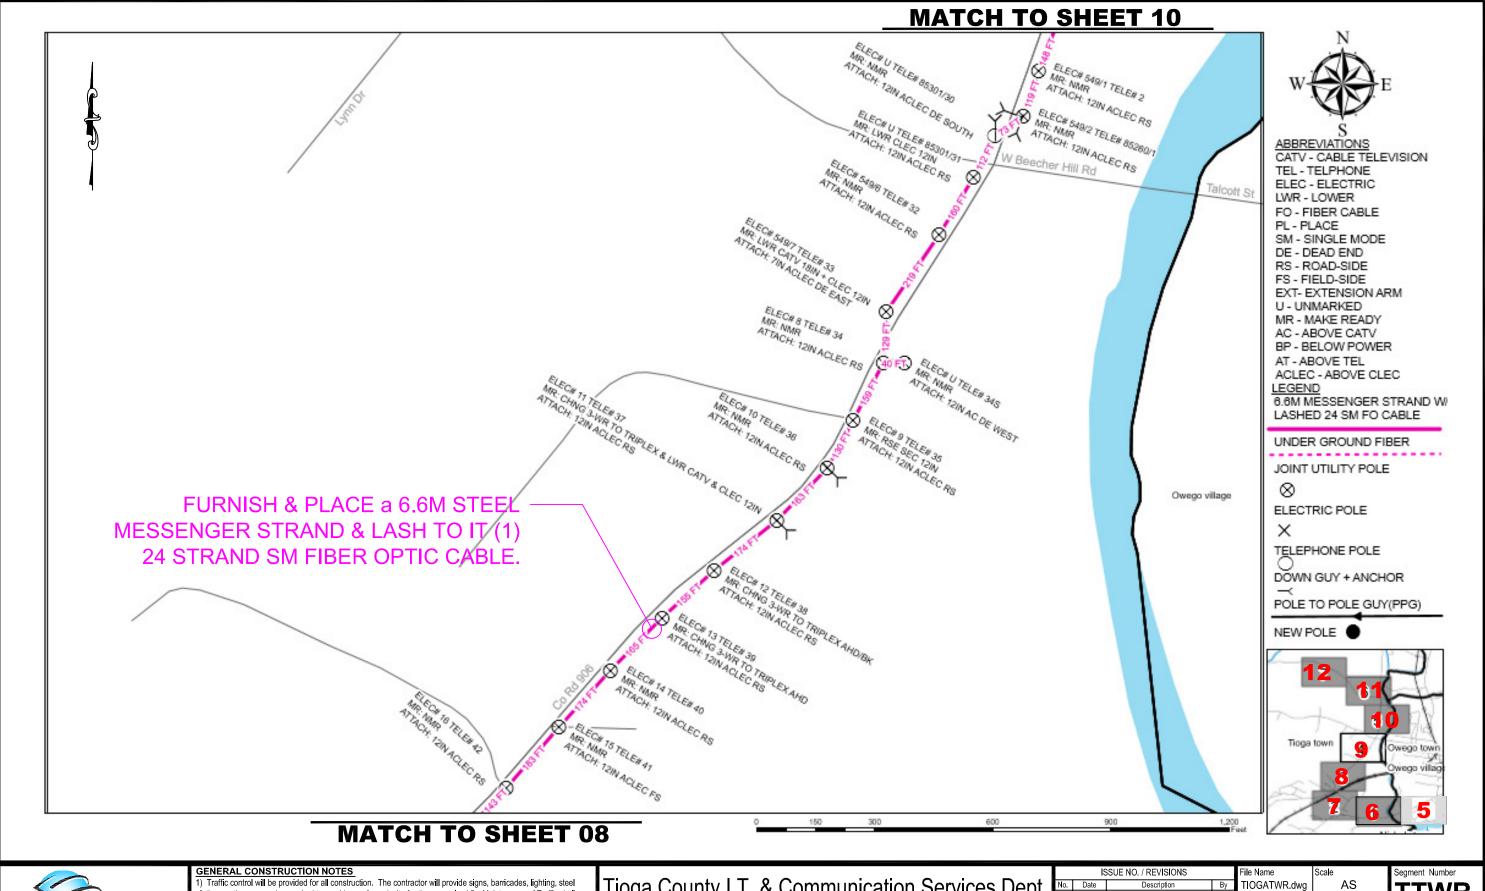



Traffic control will be provided for all construction. The contractor will provide signs, barricades, lighting, steel plating or other as may be required to provide a safe work site for the general public. Maintenance of Traffic shall be in conformance with the NYS Manual of Uniform Traffic Control Devices.

2) Rights-of-way & property lines depicted are derived from available records & should be considered approx.

3) Work to be performed under permit to the appropriate authority, following any & all restriction.


4) Furnish & Place 5/8" Screw Type Anchors with 6.6M guying, as required

5) All footages shown are approximate and will be verified prior to construction.

Tioga County I.T. & Communication Services Dept.
Town of Tioga, Tioga County, New York

	PROPOSE	D AERIAL	INSTALL	.ATIOI	V
--	----------------	----------	---------	--------	---

	IS	SUE NO. / REVISIONS		File Name	Scale	Segment Number
No.	Date	Description	Ву	TIOGATWR.dwg	AS	TTWD
1	09-18-17	BID ISSUE	GW	Drawn By	NOTED	
				GW	Date	Drawing Number
				Checked By JT RVW	09-15-17	9 of 19

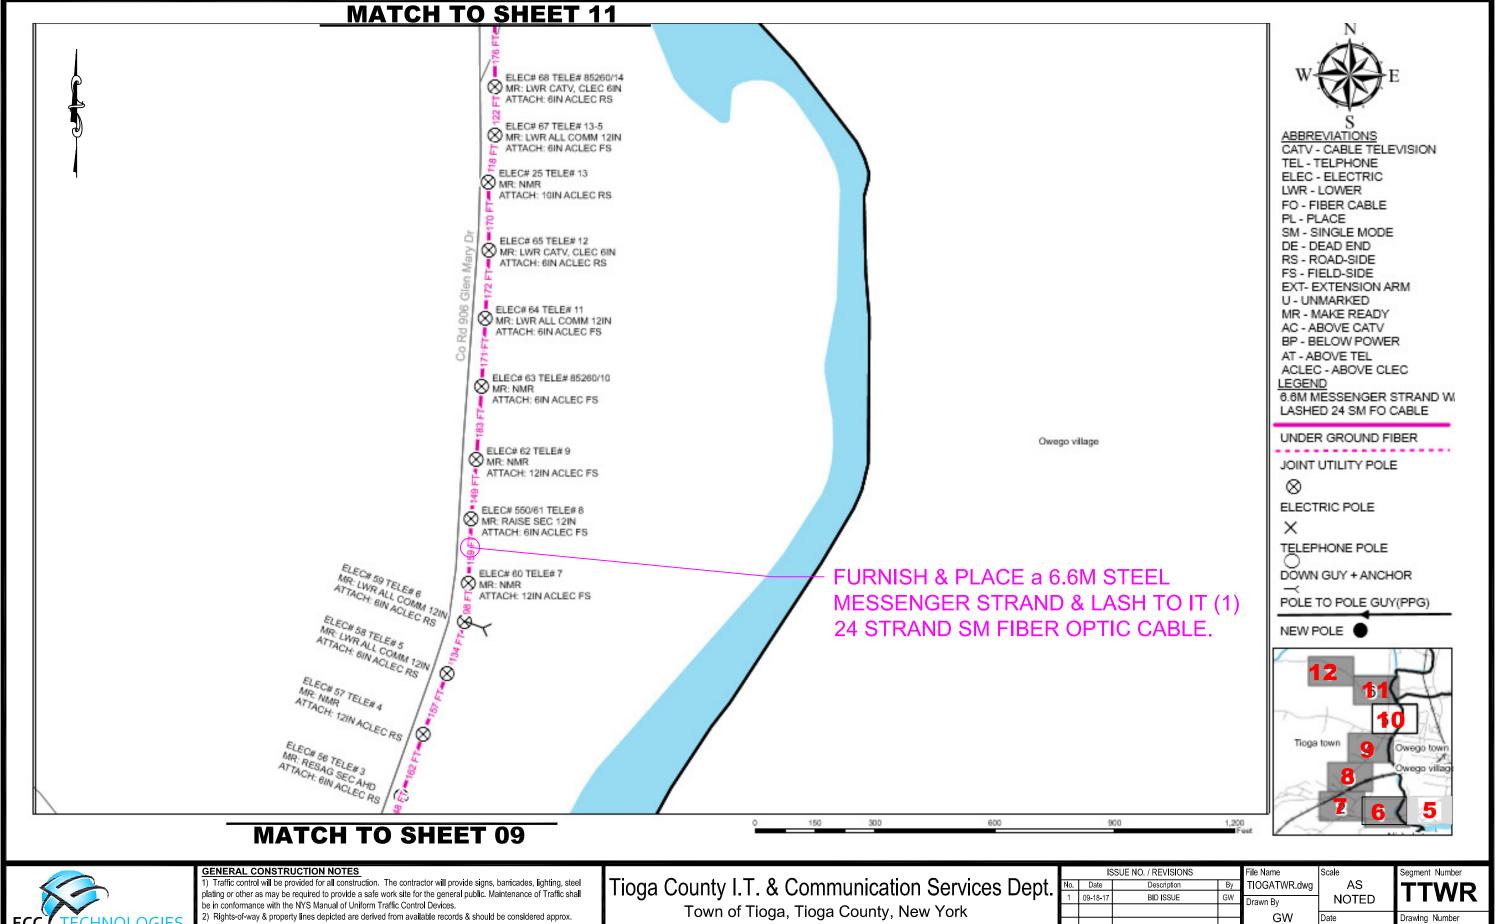

2136 Five Mile Line Rd, Penfield, NY 14526 n: 585.377.1850 Web: www.ECCtechnologies.com


3) Work to be performed under permit to the appropriate authority, following any & all restriction.

4) Furnish & Place 5/8" Screw Type Anchors with 6.6M guying, as required

5) All footages shown are approximate and will be verified prior to construction.

PROPOSED AERIAL INSTALLATION	PROPOSED	AERIAL	INSTALL	ATION
------------------------------	----------	---------------	----------------	-------

	IS	SSUE NO. / REVISIONS		File Name	Scale	Segment Number
No.	Date	Description	Ву	TIOGATWR.dwg	AS	TTMD
1	09-18-17	BID ISSUE	GW	Drawn By	NOTED	
<u> </u>				GW	Date	Drawing Number
				Checked By JT RVW	09-15-17	10 of 19

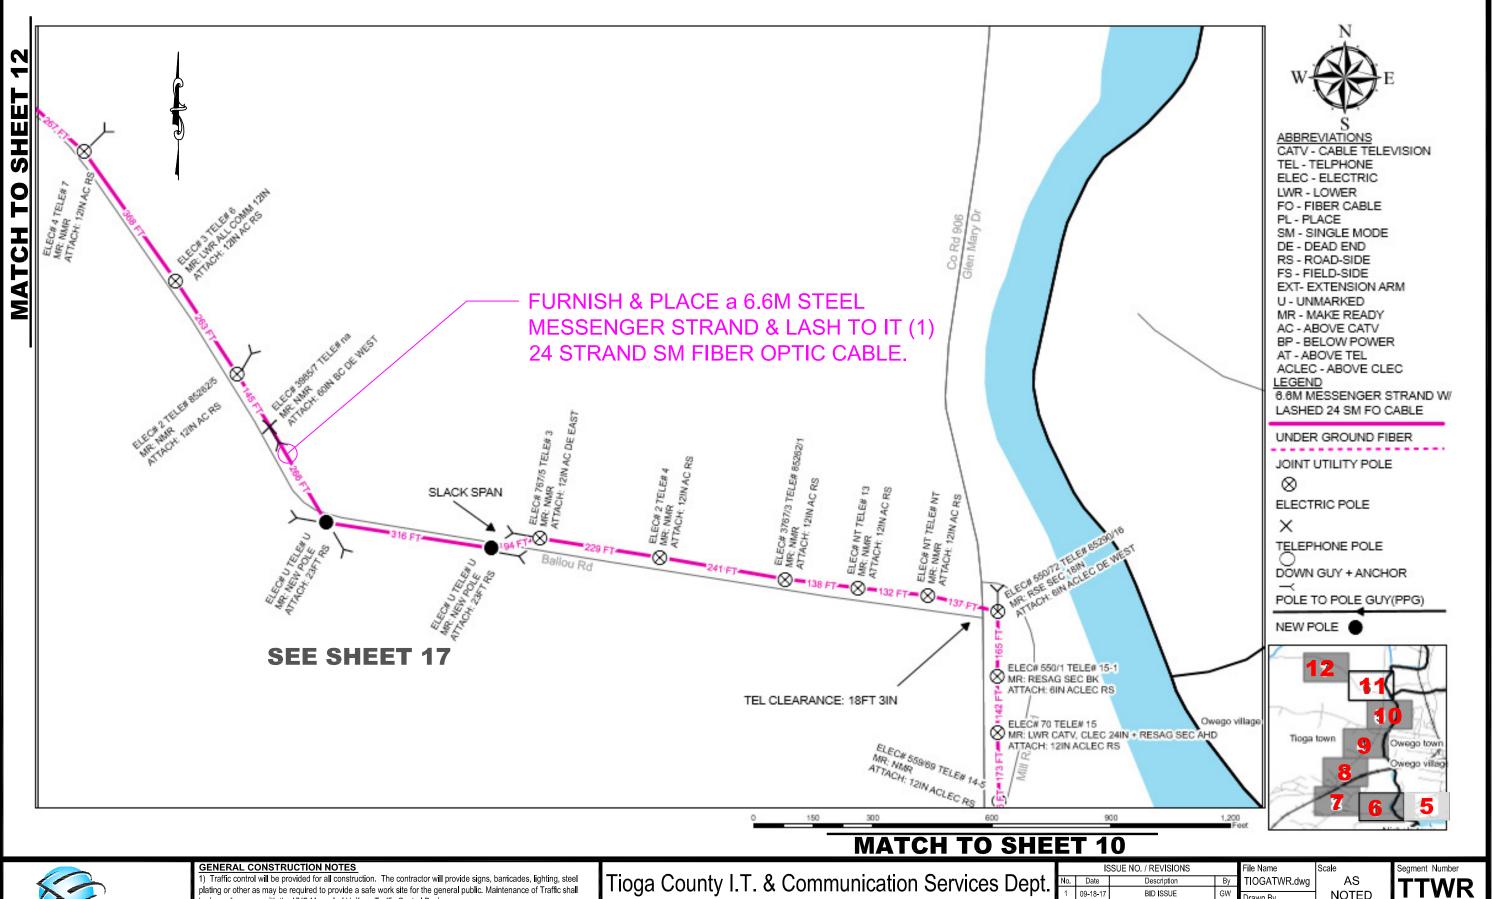

2136 Five Mile Line Rd, Penfield, NY 14526

be in conformance with the NYS Manual of Uniform Traffic Control Devices.


- 2) Rights-of-way & property lines depicted are derived from available records & should be considered approx.
- 3) Work to be performed under permit to the appropriate authority, following any & all restriction.
- 4) Furnish & Place 5/8" Screw Type Anchors with 6.6M guying, as required
- 5) All footages shown are approximate and will be verified prior to construction.


Town of Tioga, Tioga County, New York


PROPOSED AERIAL INSTALLATION

ISSUE NO. / REVISIONS				File Name	Scale	Segment Number
No.	Date	Description	Ву	TIOGATWR.dwg	AS	TT\A/I
1	09-18-17	BID ISSUE	GW	Drawn By	NOTED	
				GW	Date	Drawing Number
				<u> </u>		Drawing Number
				Checked By	09-15-17	l 11 ∩f ′
				JT RVW		1101

of 19

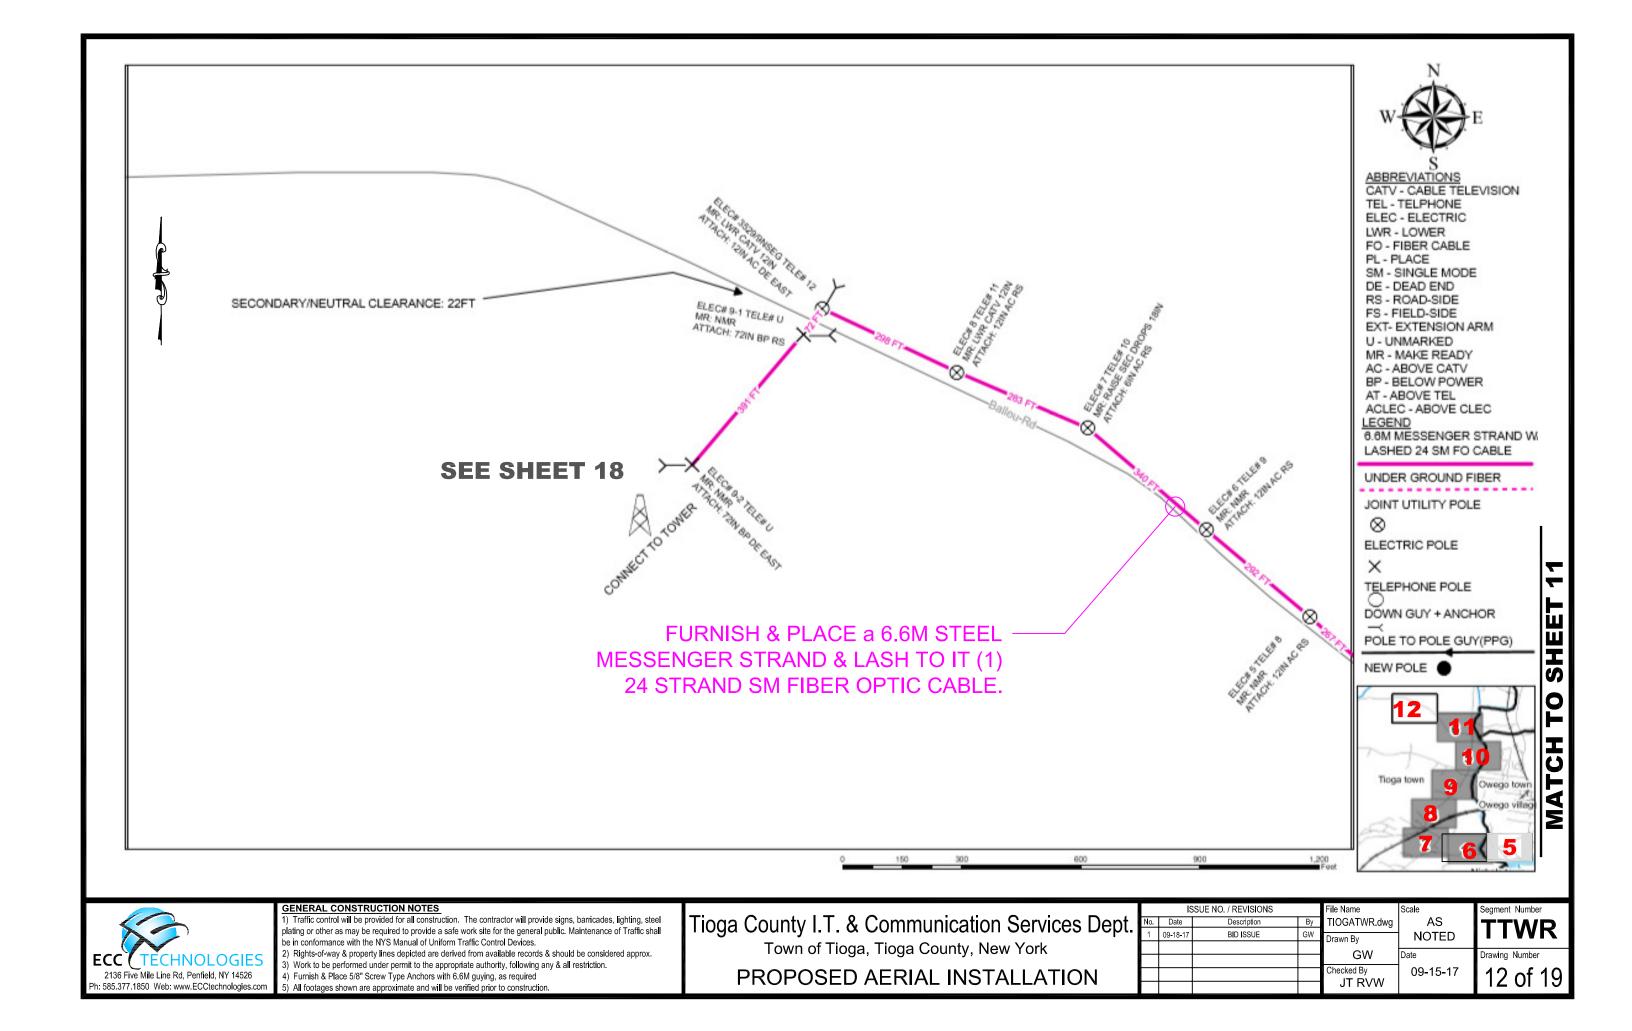

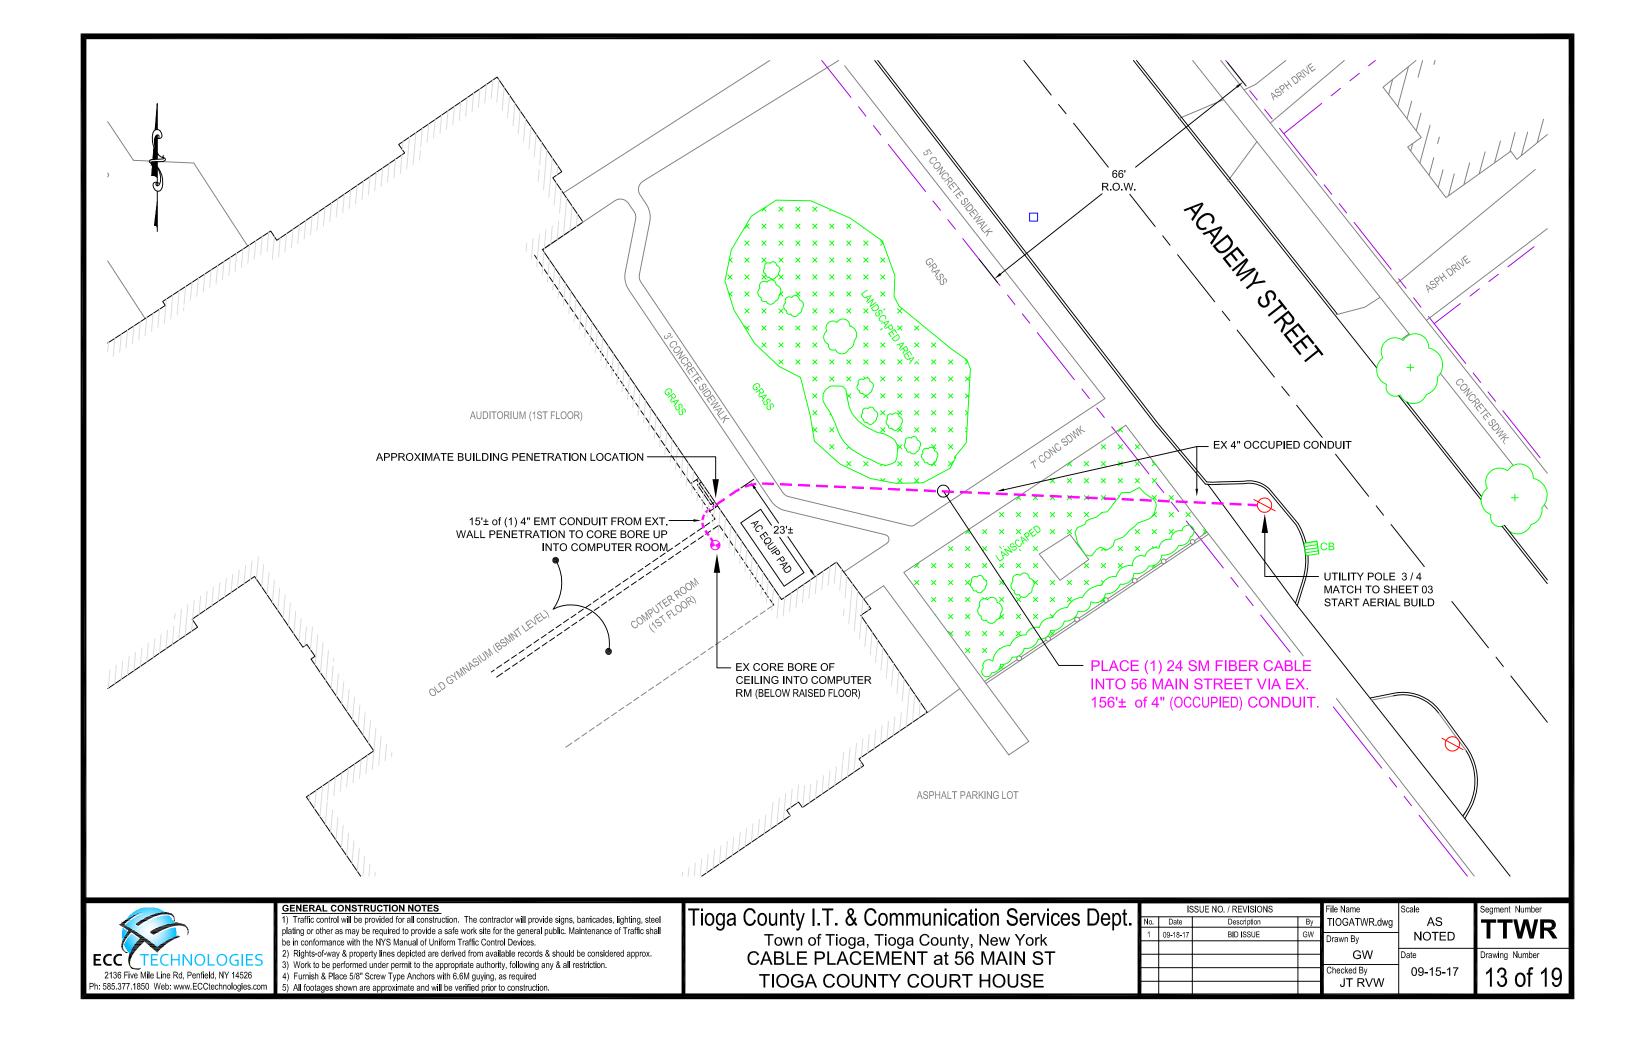

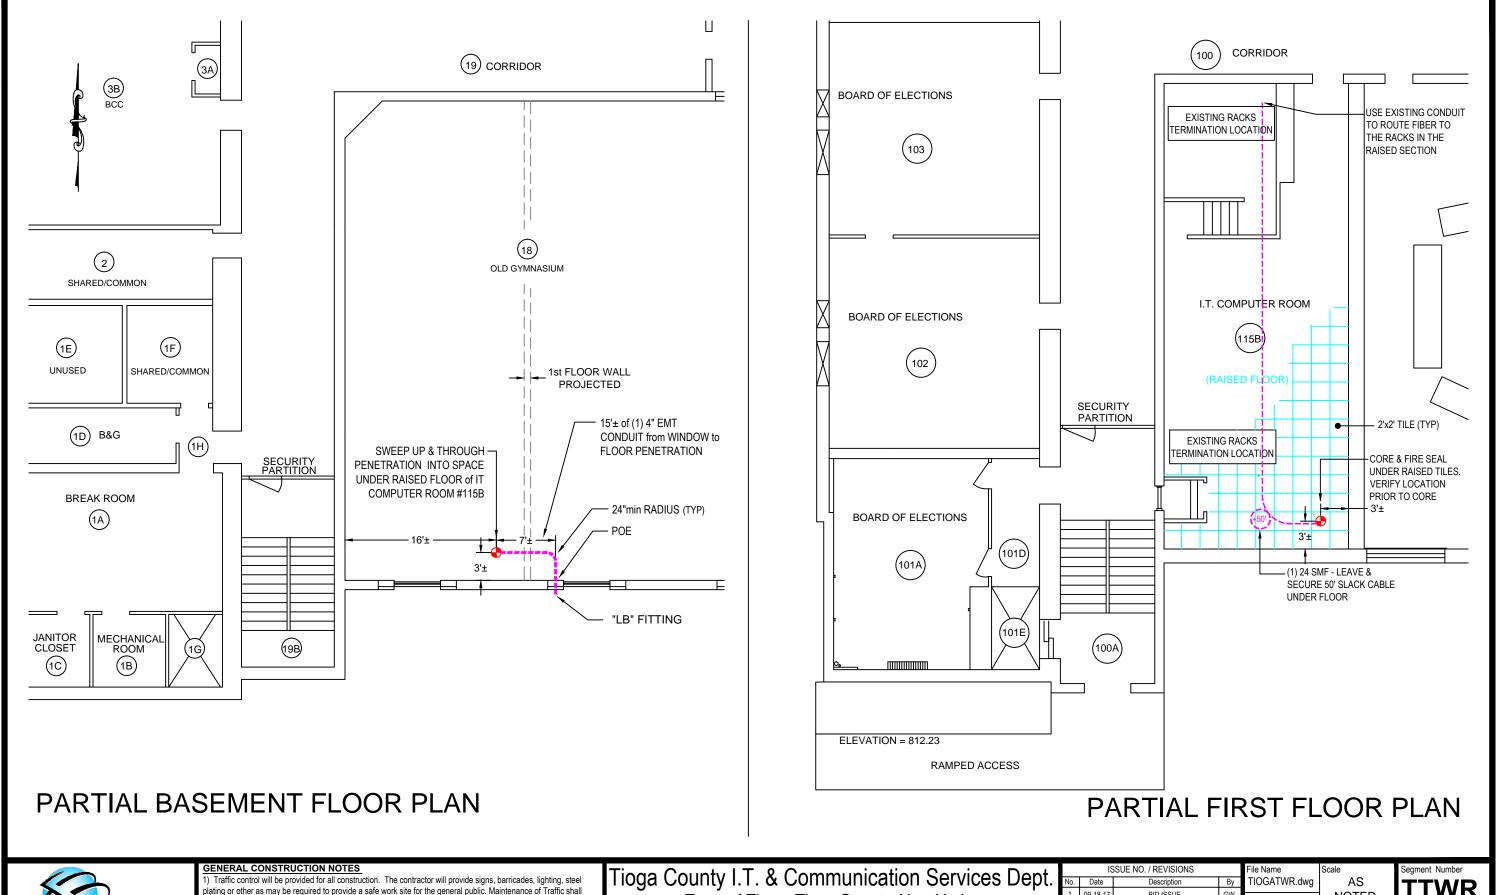





plating or other as may be required to provide a safe work site for the general public. Maintenance of Traffic shall be in conformance with the NYS Manual of Uniform Traffic Control Devices.


- 2) Rights-of-way & property lines depicted are derived from available records & should be considered approx.
- 3) Work to be performed under permit to the appropriate authority, following any & all restriction.
- 4) Furnish & Place 5/8" Screw Type Anchors with 6.6M guying, as required
- 5) All footages shown are approximate and will be verified prior to construction


Town of Tioga, Tioga County, New York CABLE PLACEMENT at 56 MAIN ST TIOGA COUNTY COURT HOUSE

	IS	SUE NO. / REVISIONS		File Name	Scale	Segment Number
No.	Date	Description	Ву	TIOGATWR.dwg	AS	
1	09-18-17	BID ISSUE	GW	Drawn By	NOTED	1 1 7 7 1
				GW	Date	Drawing Number
				Checked By JT RVW	09-15-17	14 of 1

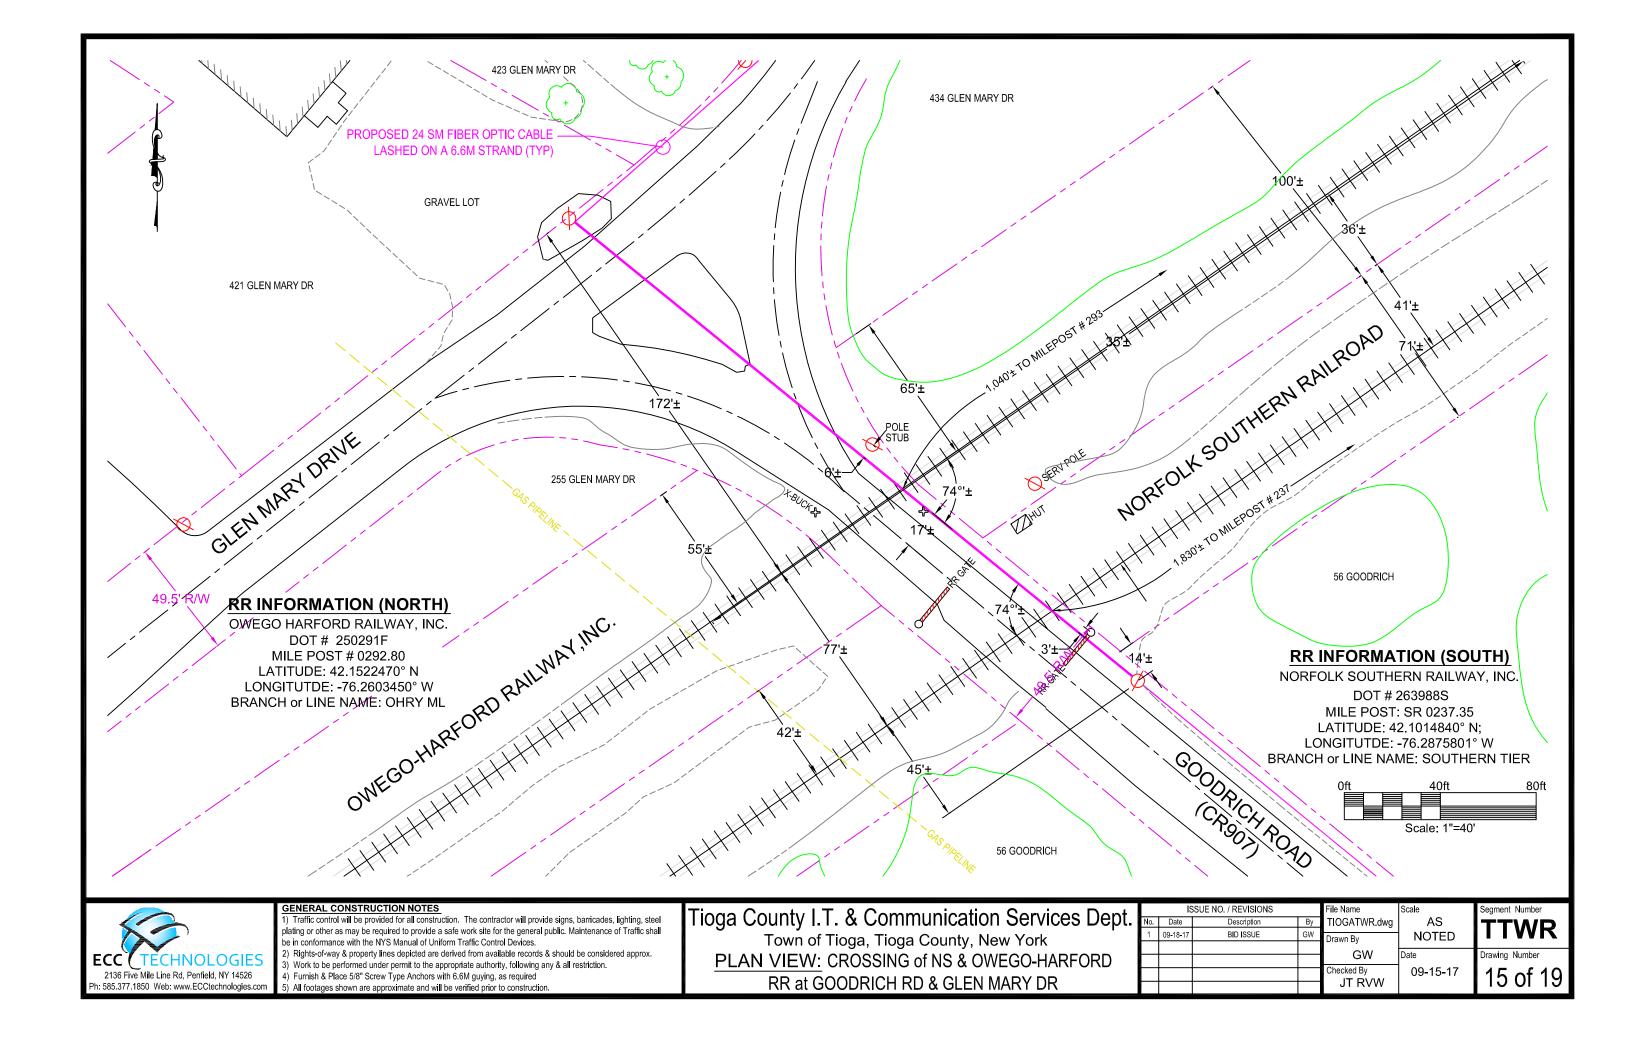

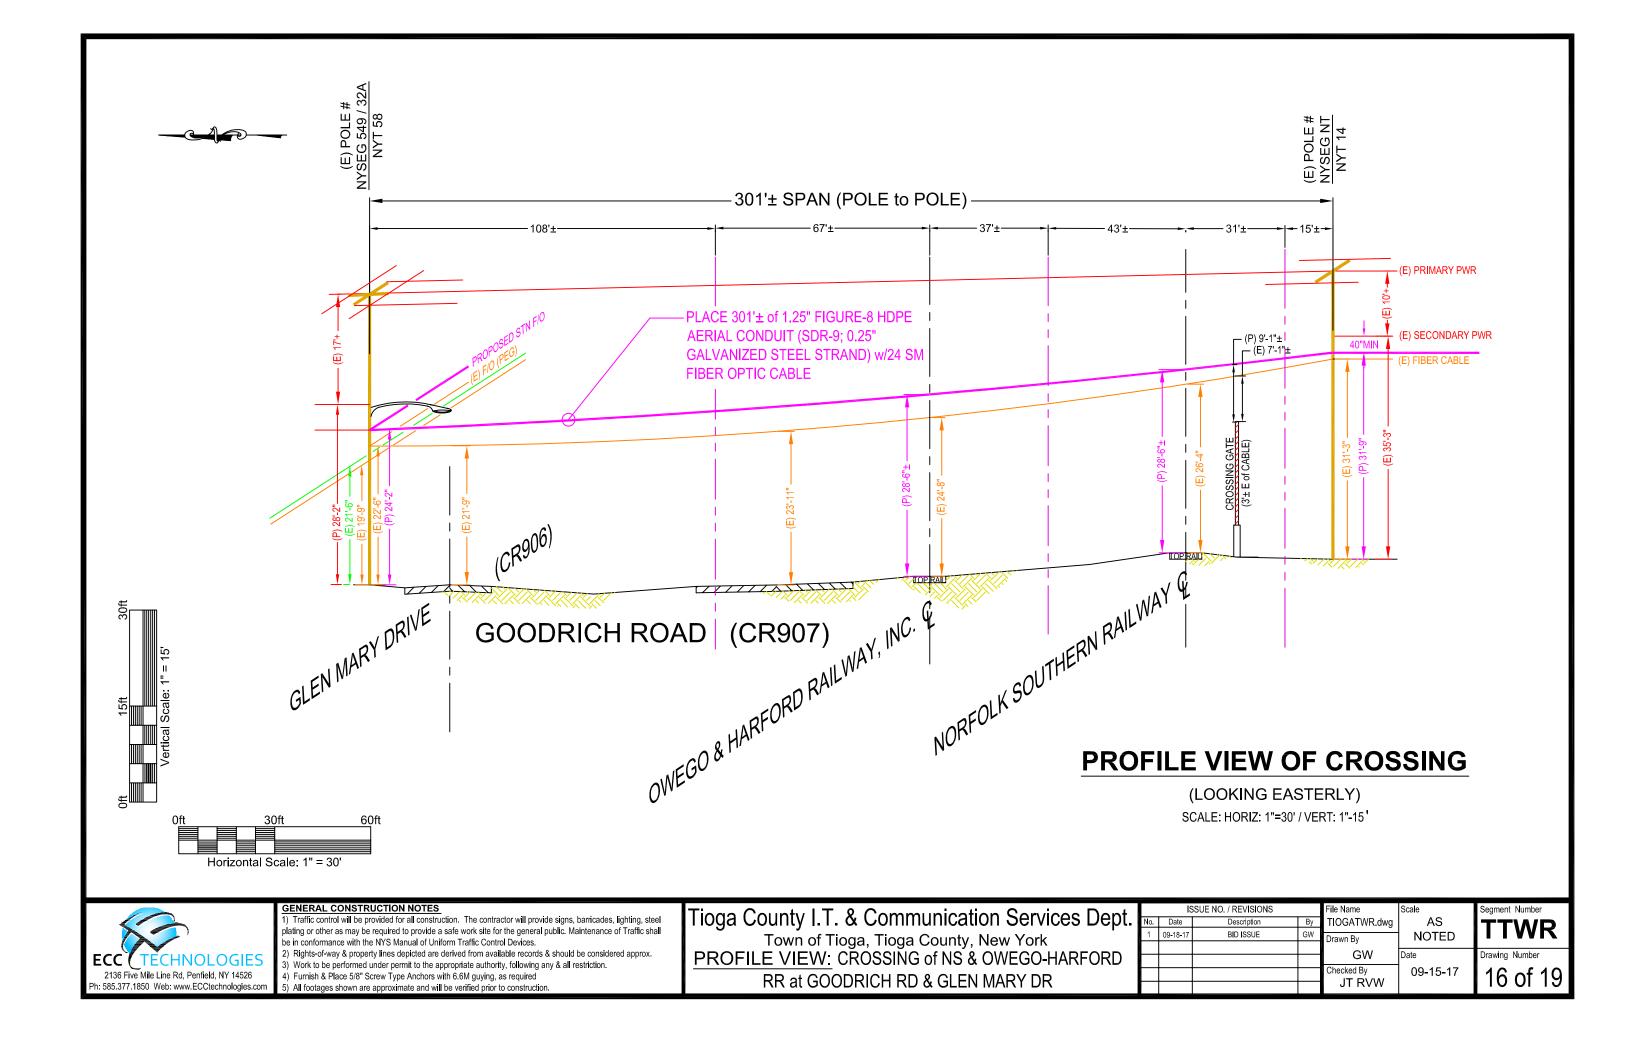

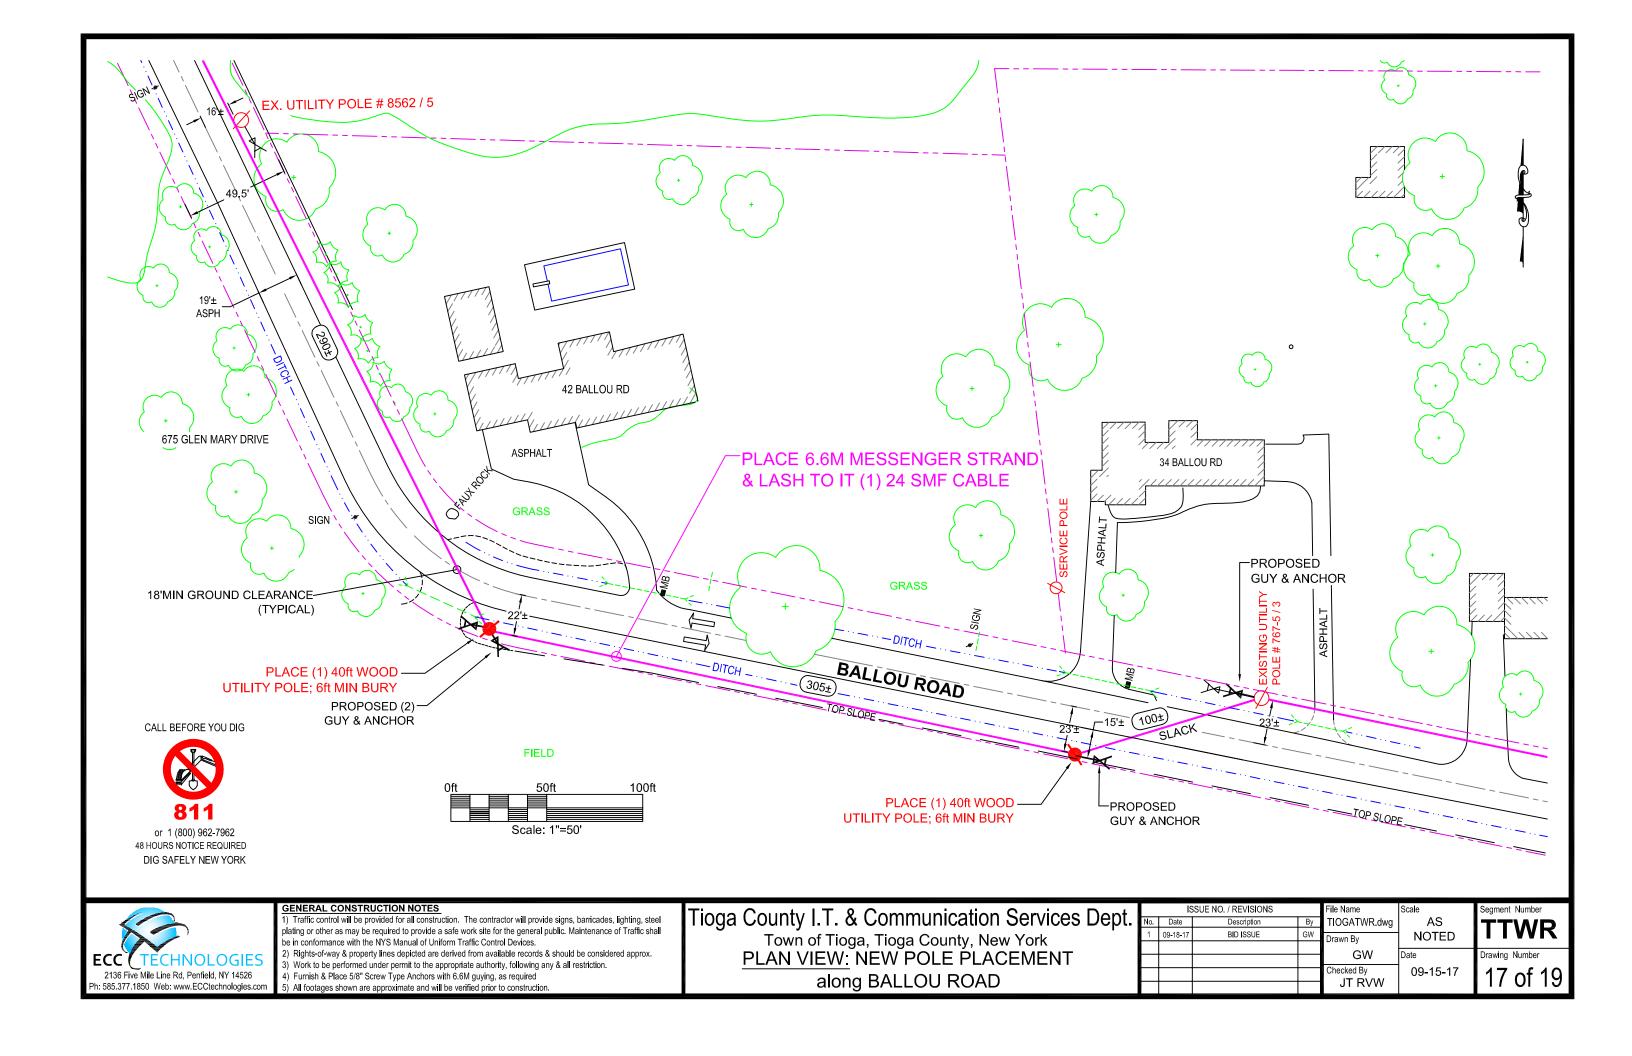

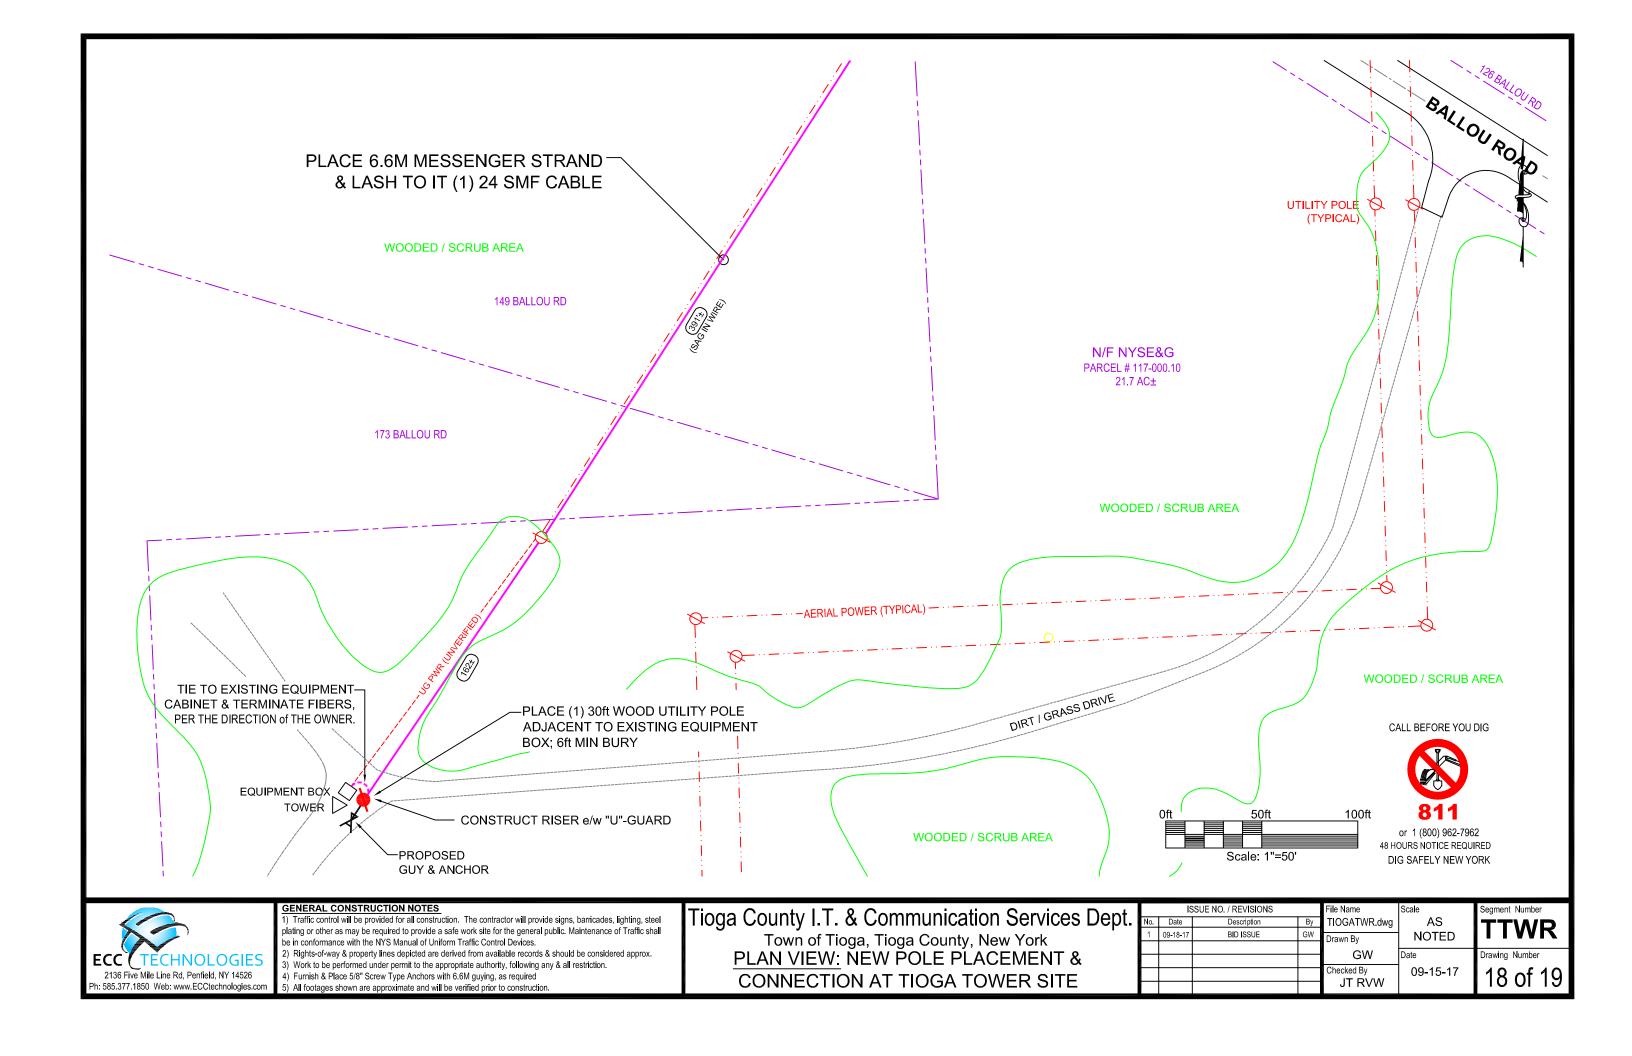

CONSTRUCTION DETAIL DRAWINGS (E) ELECTRIC PRIMARY ATTACHMENT **TOPSOIL** NCDOT APPROVED (E) & FINAL GRADE DEPTH = IN-KIND, MIN TRAFFIC RATED LID (E) & FINAL GRADE E) ELECTRIC SECONDARY AND/OR NEUTRAL ATTACHMENT - (P) 6.6M/10M MESSENGER/STRAND (P) LASHING WIRE — (P) FIBER OPTIC CABLE (E) COMMUNICATIONS CABLE (P) DE DOWN GUY CONDUIT(S); QTY,SIZE & MATERIAL 6.6M/10M STRAND WARNING TAPE HANDHOLE PER SITE PLAN DETAIL PLACED DIRECTLY ABOVE CONDUIT - PIPE STRAP, TYPICAL .09 (P) YELLOW - 1-1/4"Ø INNERDUCT CAUTION -**GUY COVER** RISER GUARD (U-GUARD) CRUSHED 96" LENGTH, PVC (P) 1/8"Ø. SINGLE-EYE - (E) AND FINAL GRADE PROPOSED CONDUIT(S) ANCHOR ROD QUANTITY, SIZE, & MATERIAL PER SITE PLAN DETAIL 24" R MIN SWEEP CONDUIT BEND DETAIL B HANDHOLE INSTALLATION TYPICAL TRENCH RISER/DIP POLE AND ANCHOR/GUY DETAIL DRAWING SURFACES DISTURBED DURING POTHOLE WORK WILL BE RESTORED IN-KIND TO AS GOOD OR BETTER AND TO PERMIT AUTHORITY SPECIFICATIONS DITCH, DRAINAGE PIPE, - HDD ROUTE EGRESS CREEK, CHANNEL, (E) & FINAL NATURAL GRADE HDD ROUTE INGRESS (E) & FINAL FINISHED GRADE SWALÉ, ETC. WATERWAY, CANAL, ETC. GRASS, DIRT, GRAVEL, ETC.] [ASPHALT, CONCRETE, ETC.] LIMIT OF EXCAVATION LIMIT OF EXCAVATION ~ ADJACENT CONDUIT (DRILL OR TRENCH) BORE PIT CONDUITS TO BE JOINED - WITH PIPE COUPLER OR VOIDS TO BE FILLED 2'W X 4'L X 3.5'D, WITH APPROVED GROUT HEAT SEAL FUSED HDD ROUTE TO CONTAIN: 2"Ø SDR11 HDPE CONDUIT CALL BEFORE YOU DIG WITH (1) SM FIBER OPTIC CABLE NOTE: ALL FOREIGN UTILITIES, THAT WILL BE CROSSED BY HDD ROUTE, AND (1) TRACE WIRE MUST BE POT-HOLED FOR DEPTH/LOCATION VERIFICATION, PRIOR TO DRILLING A LOG OF ALL ACTIVITY MUST BE MAINTAINED BY CONTRACTOR OVERALL LENGTH "TBD" LINEAR SURFACE DISTANCE FROM INGRESS TO EGRESS PLUS VARIABLE ROUTE CHANGES IN DEPTH AND BEARING TO BE DETERMINED DURING DRILLING DEPENDENT UPON EQUIPMENT, SOIL CONDITIONS, AND LOCATIONS OF (E) INFRASTRUCTURE or 1 (800) 962-7962 <u>DETAIL D</u> HORIZONTAL DIRECTIONAL DRILLING 48 HOURS NOTICE REQUIRED DIG SAFELY NEW YORK GENERAL CONSTRUCTION NOTES ISSUE NO. / REVISIONS Segment Number Tioga County I.T. & Communication Services Dept. Traffic control will be provided for all construction. The contractor will provide signs, barricades, lighting, steel TIOGATWR.dwg TTWR plating or other as may be required to provide a safe work site for the general public. Maintenance of Traffic shall GW BID ISSUE NOTED Drawn By be in conformance with the NYS Manual of Uniform Traffic Control Devices. Town of Tioga, Tioga County, New York 2) Rights-of-way & property lines depicted are derived from available records & should be considered approx. GW Drawing Number 3) Work to be performed under permit to the appropriate authority, following any & all restriction. MISC TYPICAL CONSTRUCTION DETAILS Checked By 2136 Five Mile Line Rd, Penfield, NY 14526 19 of 19 4) Furnish & Place 5/8" Screw Type Anchors with 6.6M guying, as required JT RVW h: 585.377.1850 Web: www.ECCtechnologies.com 5) All footages shown are approximate and will be verified prior to construction.