
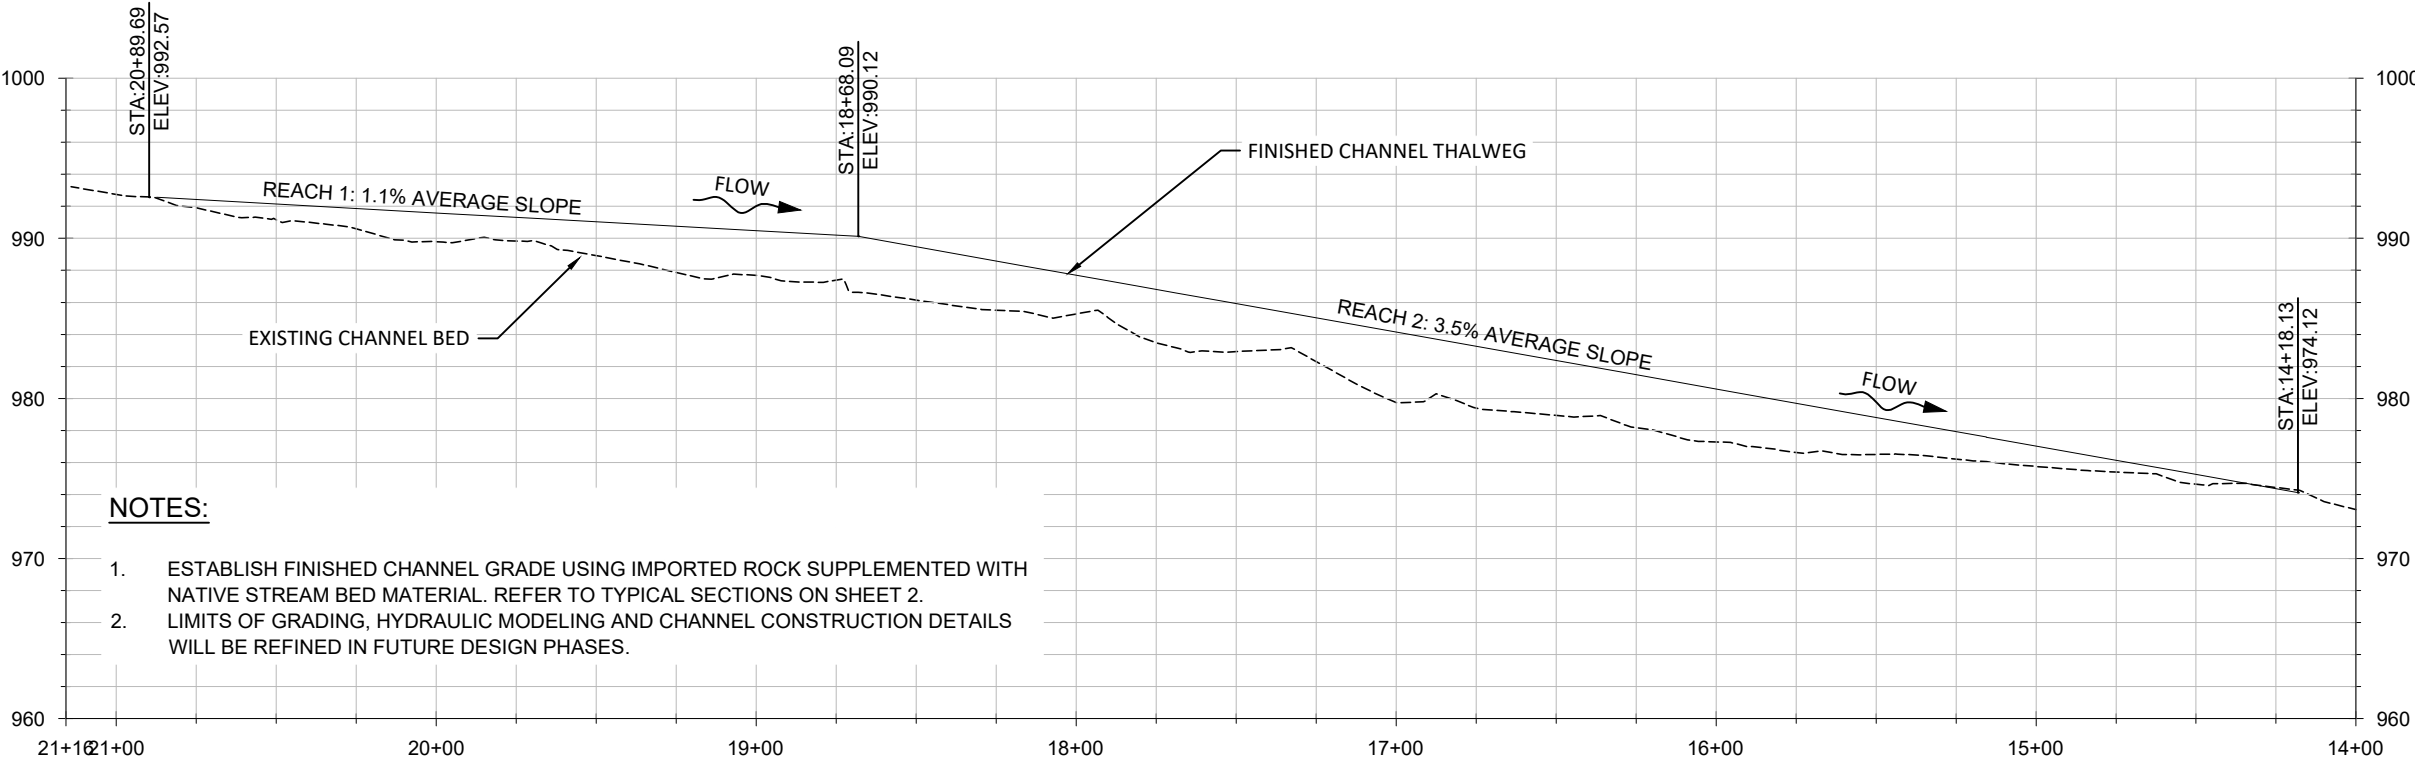


Preliminary
Not for Construction

			CP, KC	CC, KC, ZS	MB, CC, NN
			DRAWN	DESIGNED	CHECKED
			CC	12/31/19	18-05-13
NO.	DATE	REVISION DESCRIPTION	APPROVED	DATE	PROJECT

Fuller Hollow Creek Grade Control & Bank Stabilization
Town of Vestal, Broome County, NY
Tioga County Soil & Water Conservation District

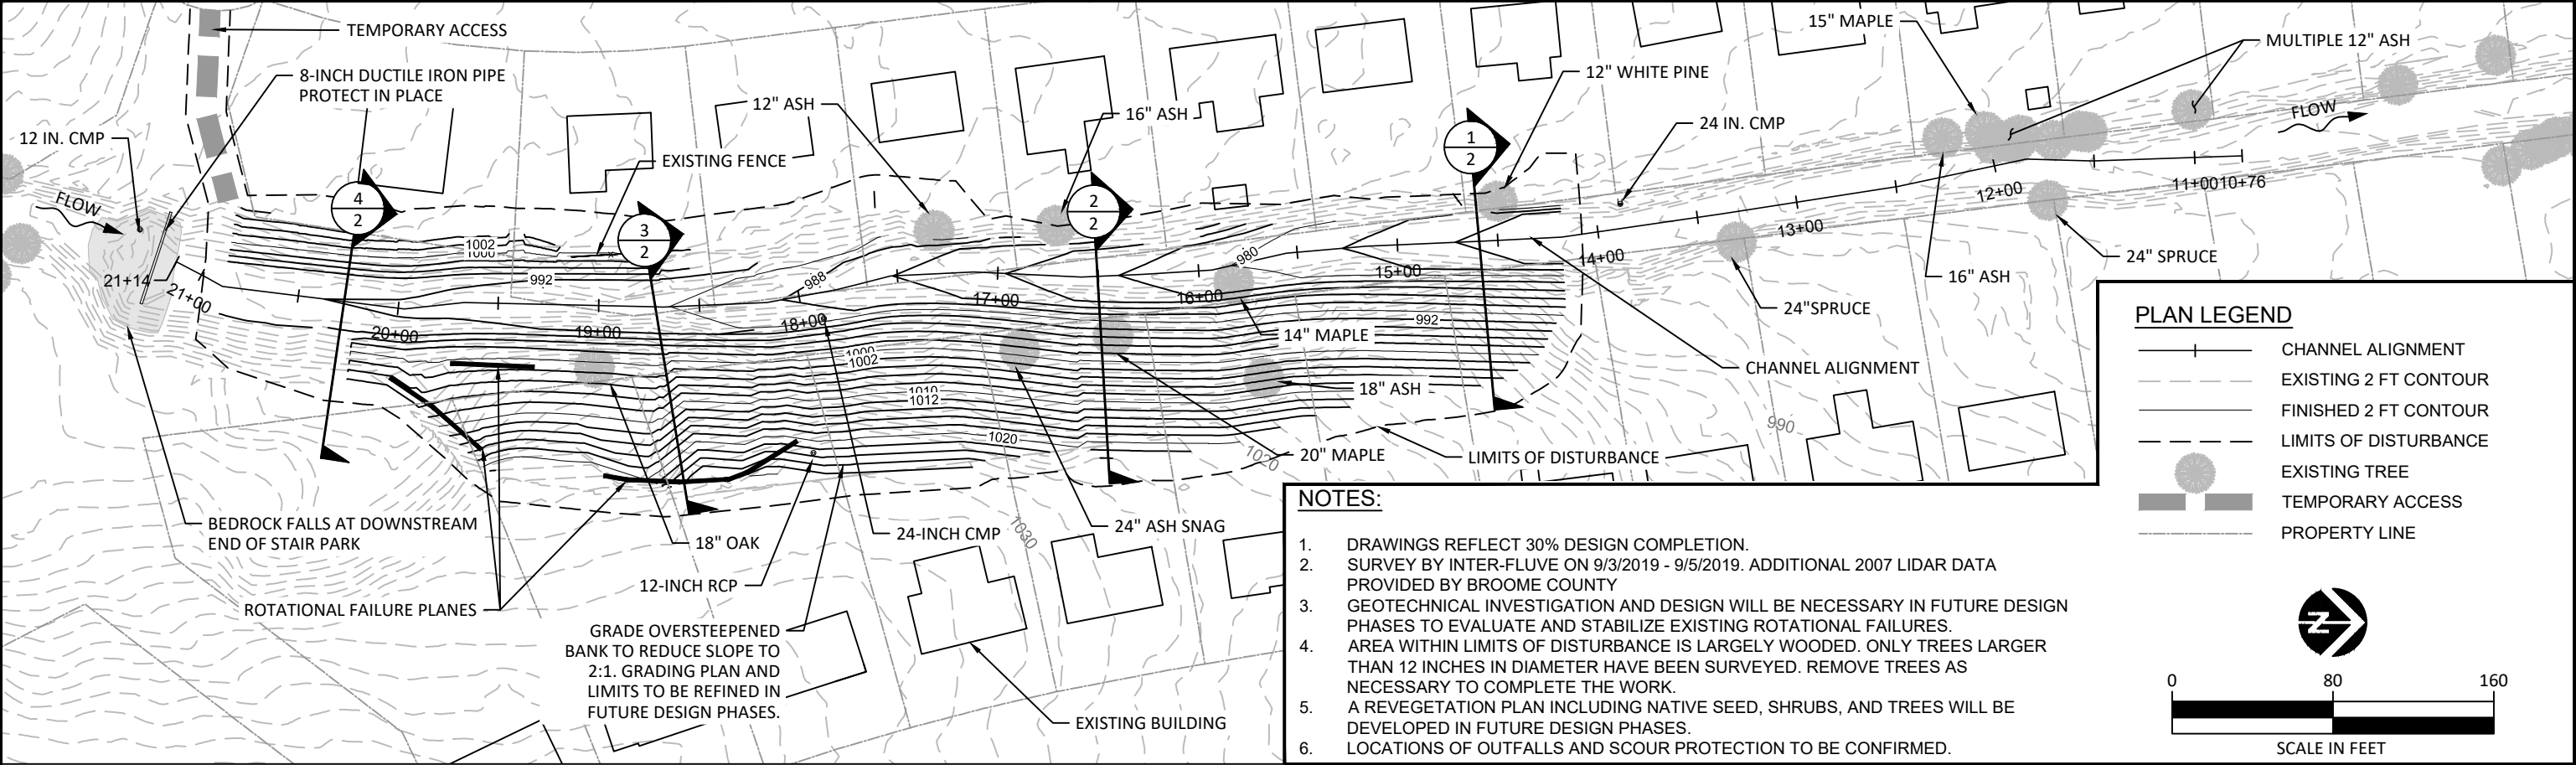


501 Portway Ave. Suite #101
Hood River, OR 97031
541.386.9003
www.interfluve.com

CHANNEL PLAN &
PROFILE


SHEET
1 OF 2

PLAN LEGEND


--- EXISTING GRADE
— FINISHED GRADE

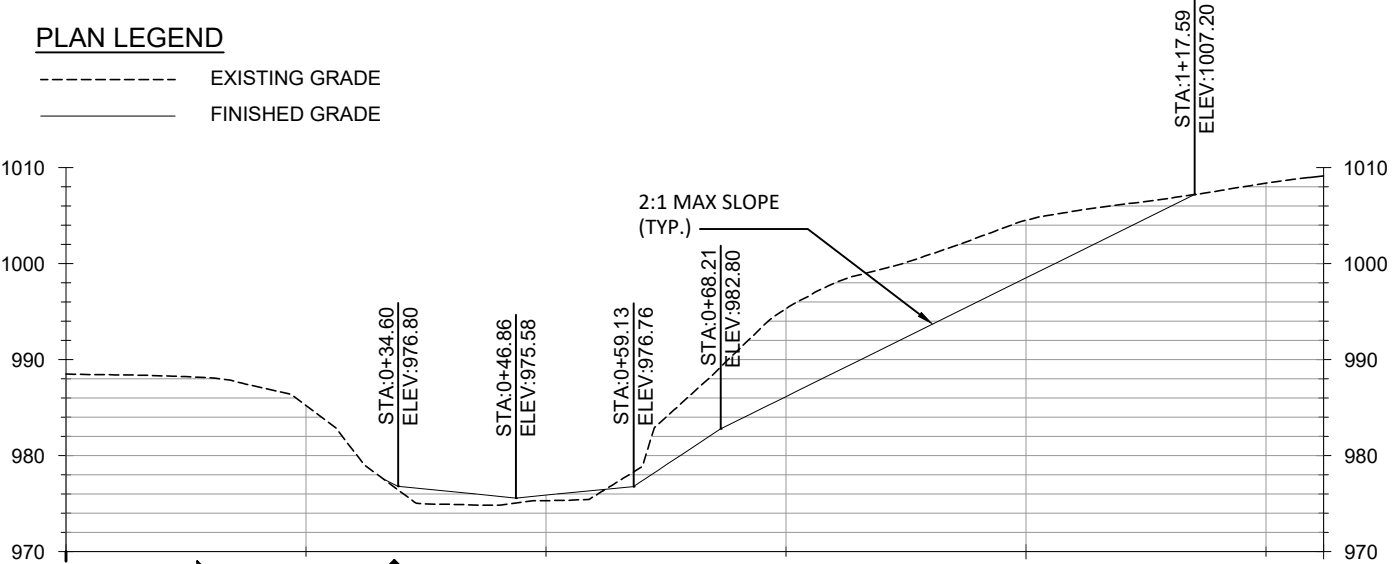


1 GRADING CROSS-SECTION
STA: 14+59

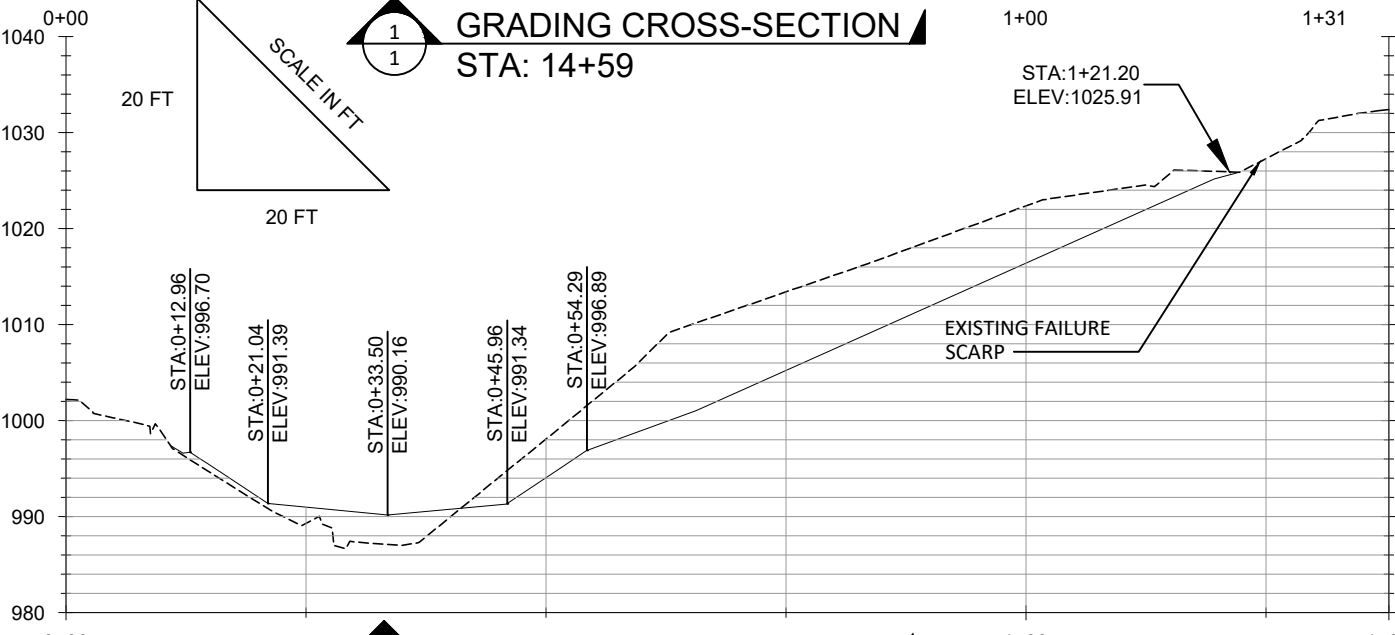


3 GRADING CROSS-SECTION
STA: 18+74

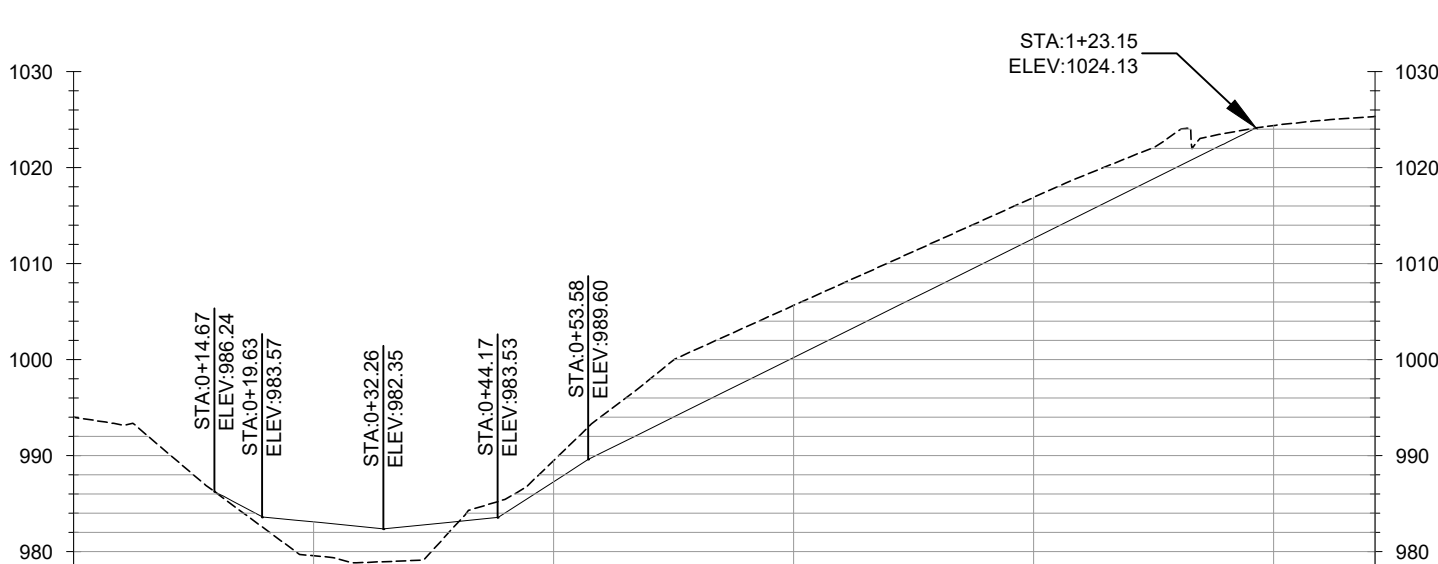


2 GRADING CROSS-SECTION
STA: 16+50

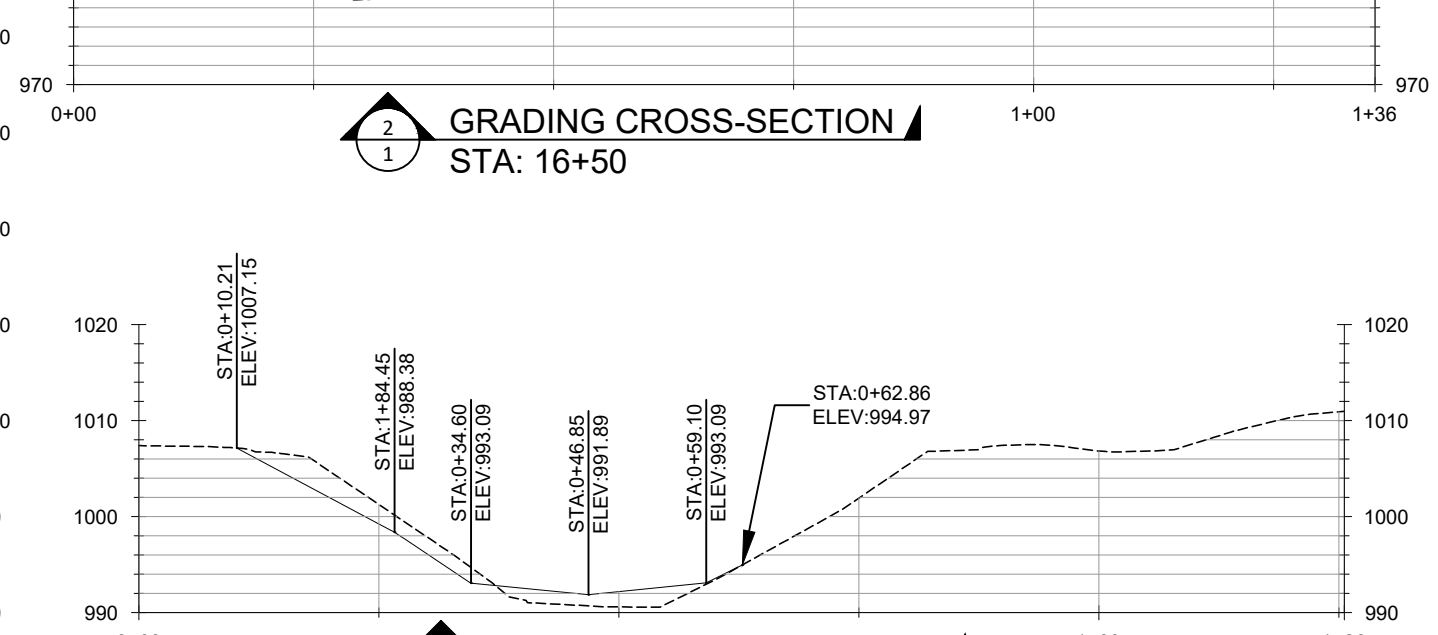

4 GRADING CROSS-SECTION
STA: 20+29

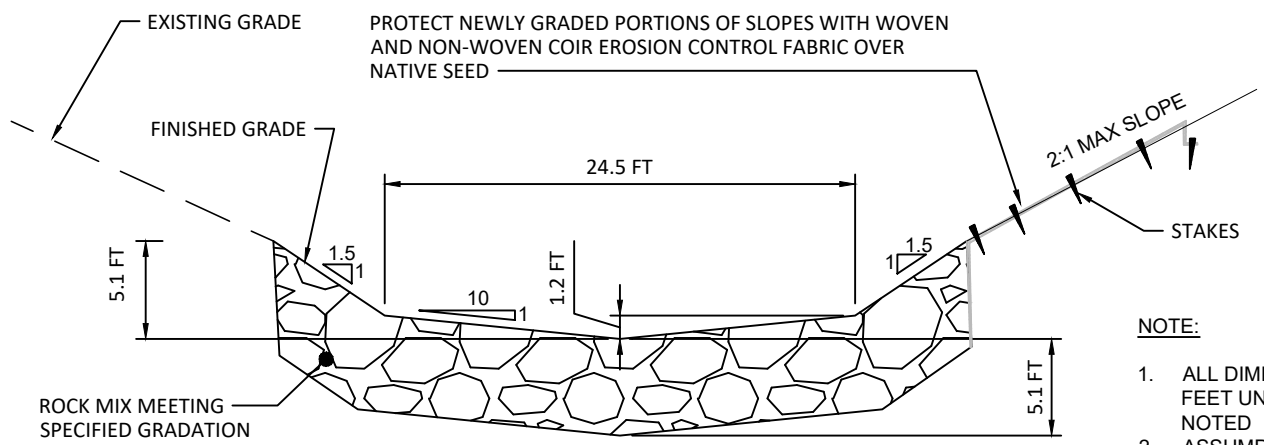

TYP 1 TYPICAL CONSTRUCTION SECTION
1 REACH 1 (1.1% SLOPE)
NTS

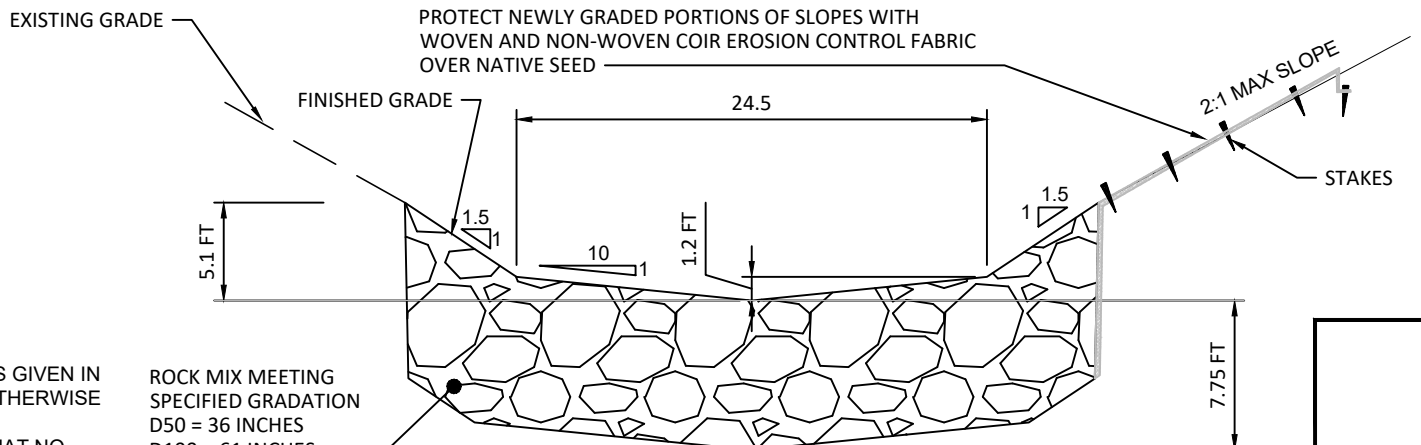

TYP 2 TYPICAL CONSTRUCTION SECTION
1 REACH 2 (3.5% SLOPE)
NTS

- NOTE:
1. ALL DIMENSIONS GIVEN IN FEET UNLESS OTHERWISE NOTED
 2. ASSUMPTION THAT NO BEDROCK IS PRESENT IN AREAS PLANNED FOR EXCAVATION

Preliminary
Not for Construction

			CP, KC	CC, KC, ZS	MB, CC, NN
			DRAWN	DESIGNED	CHECKED
			CC	12/31/19	18-05-13
			APPROVED	DATE	PROJECT
NO.	DATE	REVISION DESCRIPTION			

Fuller Hollow Creek Grade Control & Bank Stabilization
Town of Vestal, Broome County, NY
Tioga County Soil & Water Conservation District



501 Portway Ave. Suite #101
Hood River, OR 97031
541.386.9003
www.interfluve.com

CONSTRUCTION &
TYPICAL SECTIONS

SHEET
2 OF 2